


ROCKHAMPTON REGIONAL COUNCIL

These plans are approved subject to the current conditions of approval associated with Development Permit No. D/51-2015
Dated: 02/09/2015

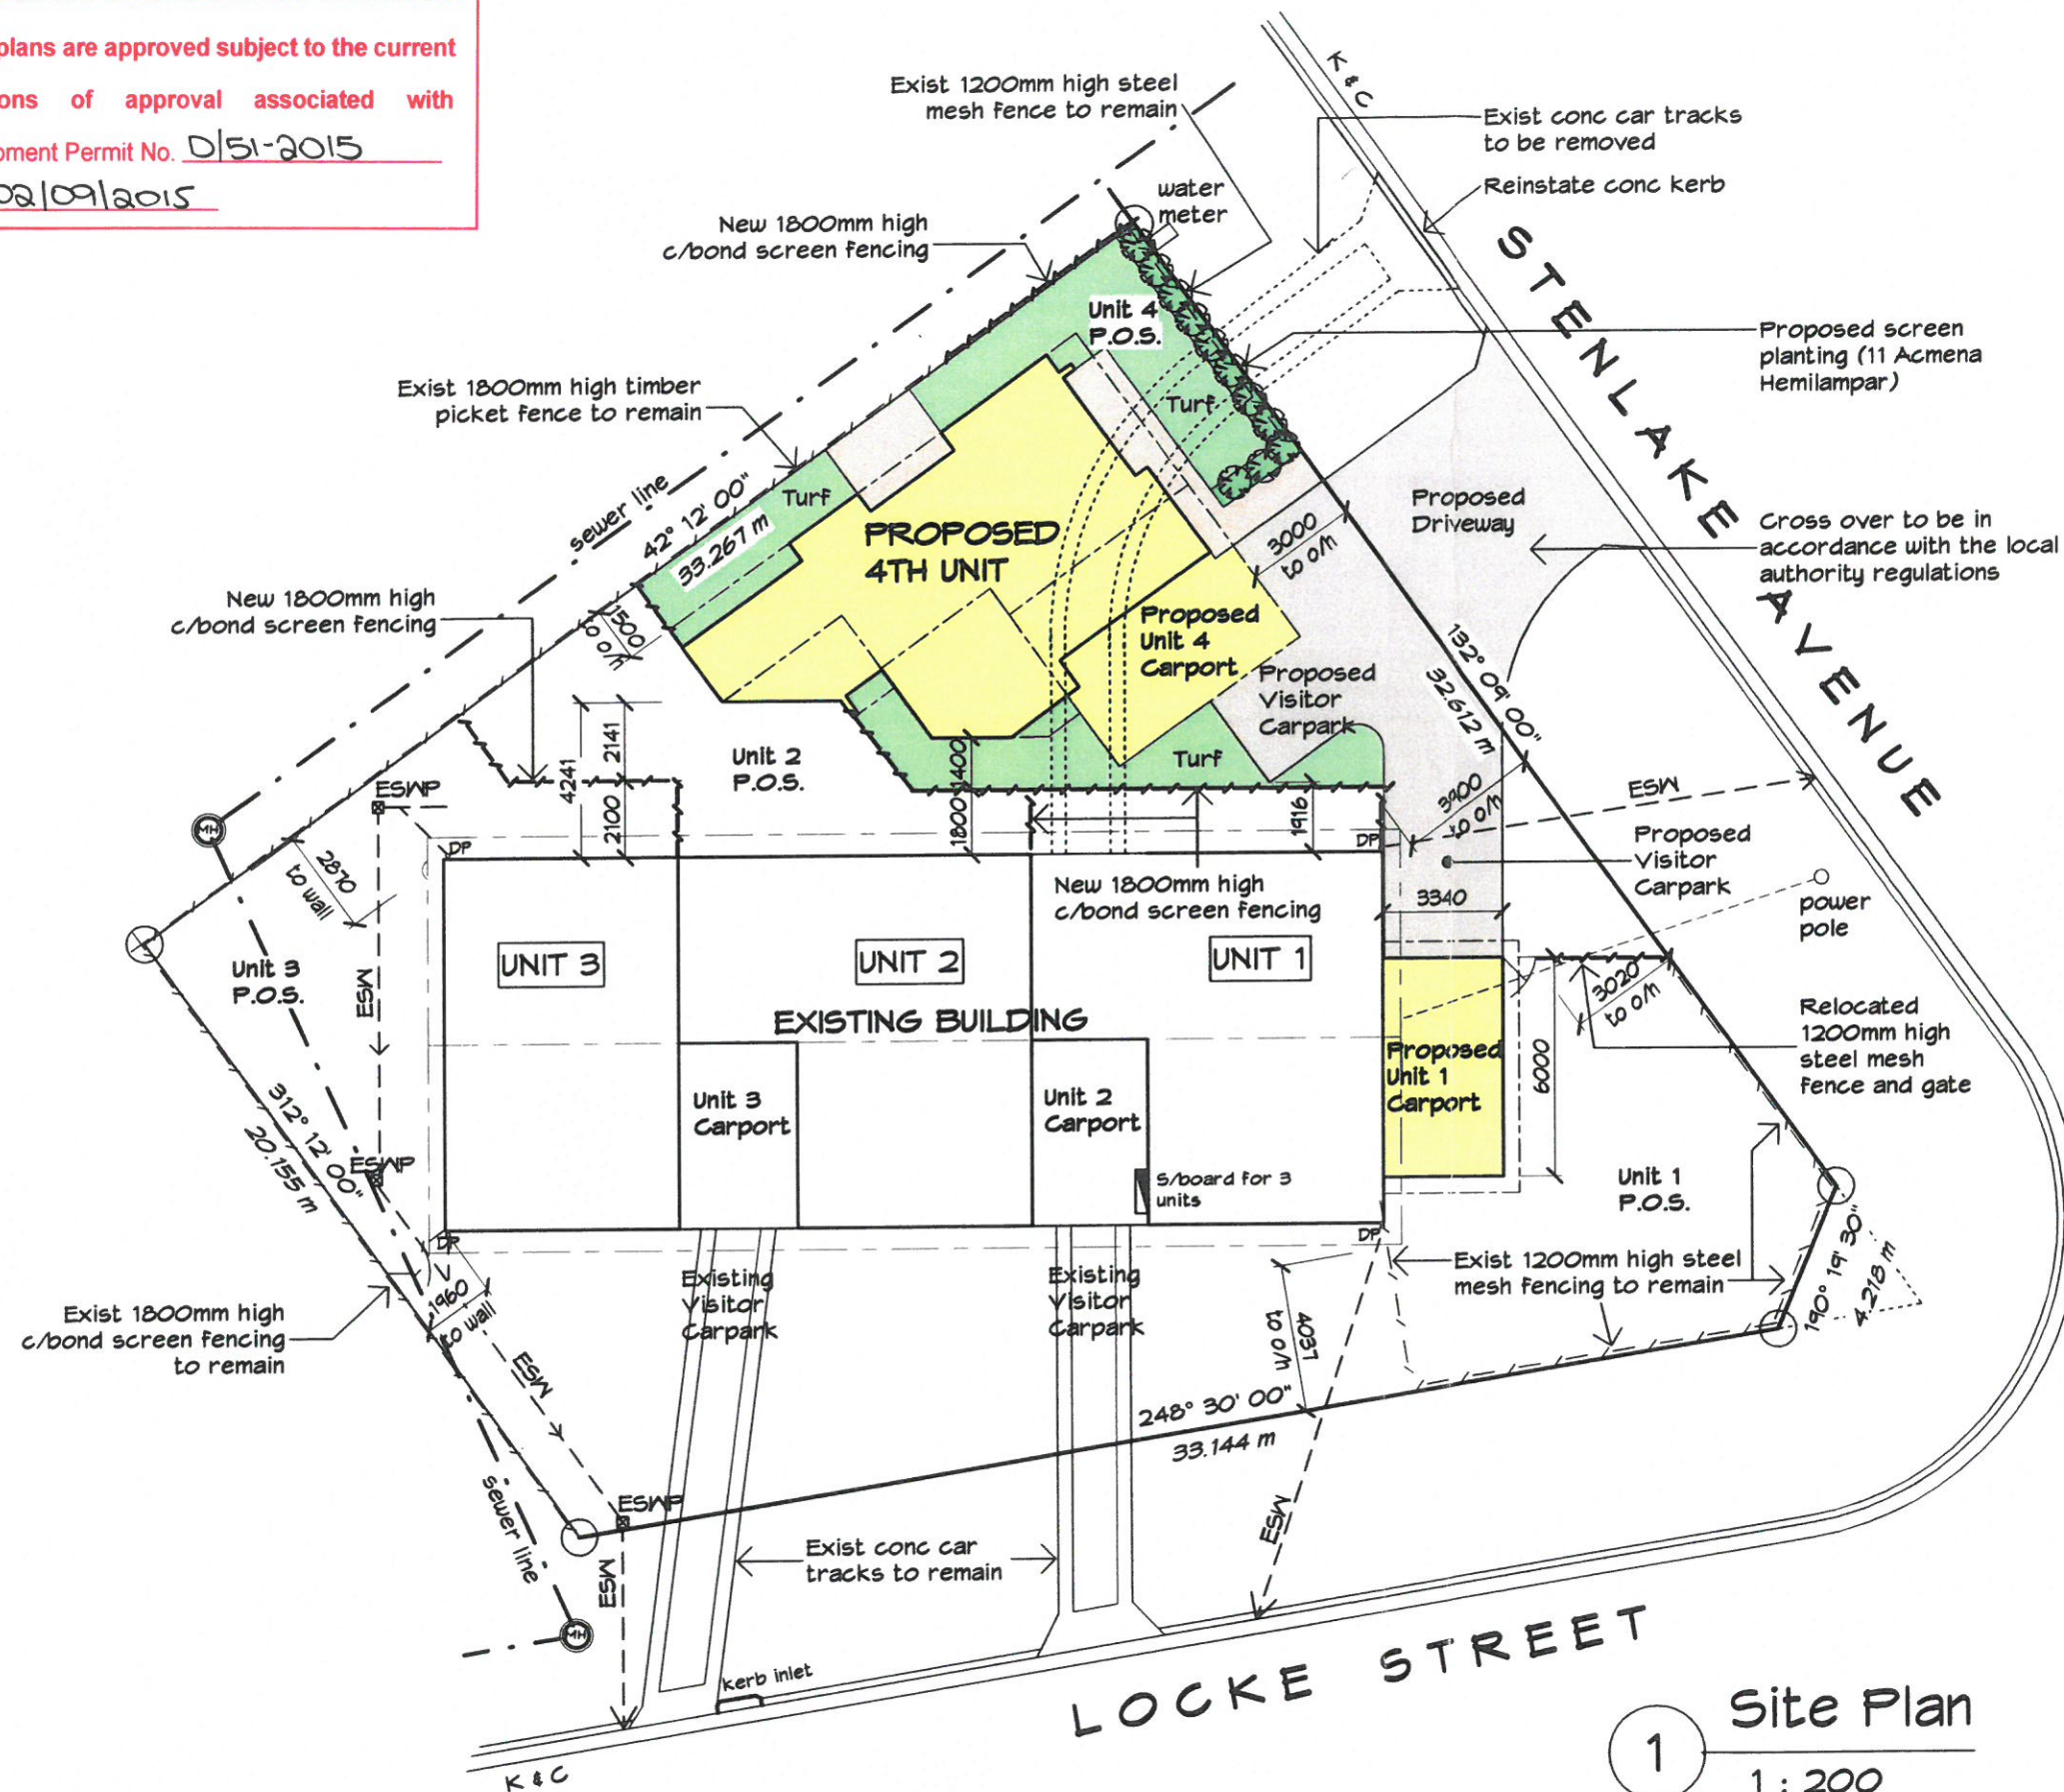

LEGEND

ESW - Existing SW line
ESWP - Existing SW pit
NSWP - New 300sq SW pit
NSW - New 100 dia SW line

R.P.D.

Lot Number : 34
Reg./Survey Plan Number : RP611787
Parish : Murchison
County : Livingstone
Area : 937 sqm

1 Site Plan
1 : 200

REVISIONS			
	B	EXTRA DETAILS ADDED 4 COUNCIL	14/05/15
	A	DEVELOPMENT APPLICATION	30/04/15
	No.	DESCRIPTION	DATE


**PROPOSED ADDITIONAL UNIT
FOR J PATON
AT 48 STENLAKE AVENUE
KAWANA**



MEMBER
BUILDING DESIGNERS
ASSOC. OF QLD INC.
Lic No. 1180286
Telephone 61 7 49288011
Facsimile 61 7 49266579
E-mail mailbox@rufusdesigngroup.com

PROJECT MANAGER : T.J.R.	WIND SPEED : C1	PROJECT NUMBER : 150301 - 01
DRAWN : DAW	PLAN SIZE : A3	SHEET 01 OF 03 SHEETS
CHKD :		REV. A B

PRINT DATE : 14/05/2015 11:02:55 AM

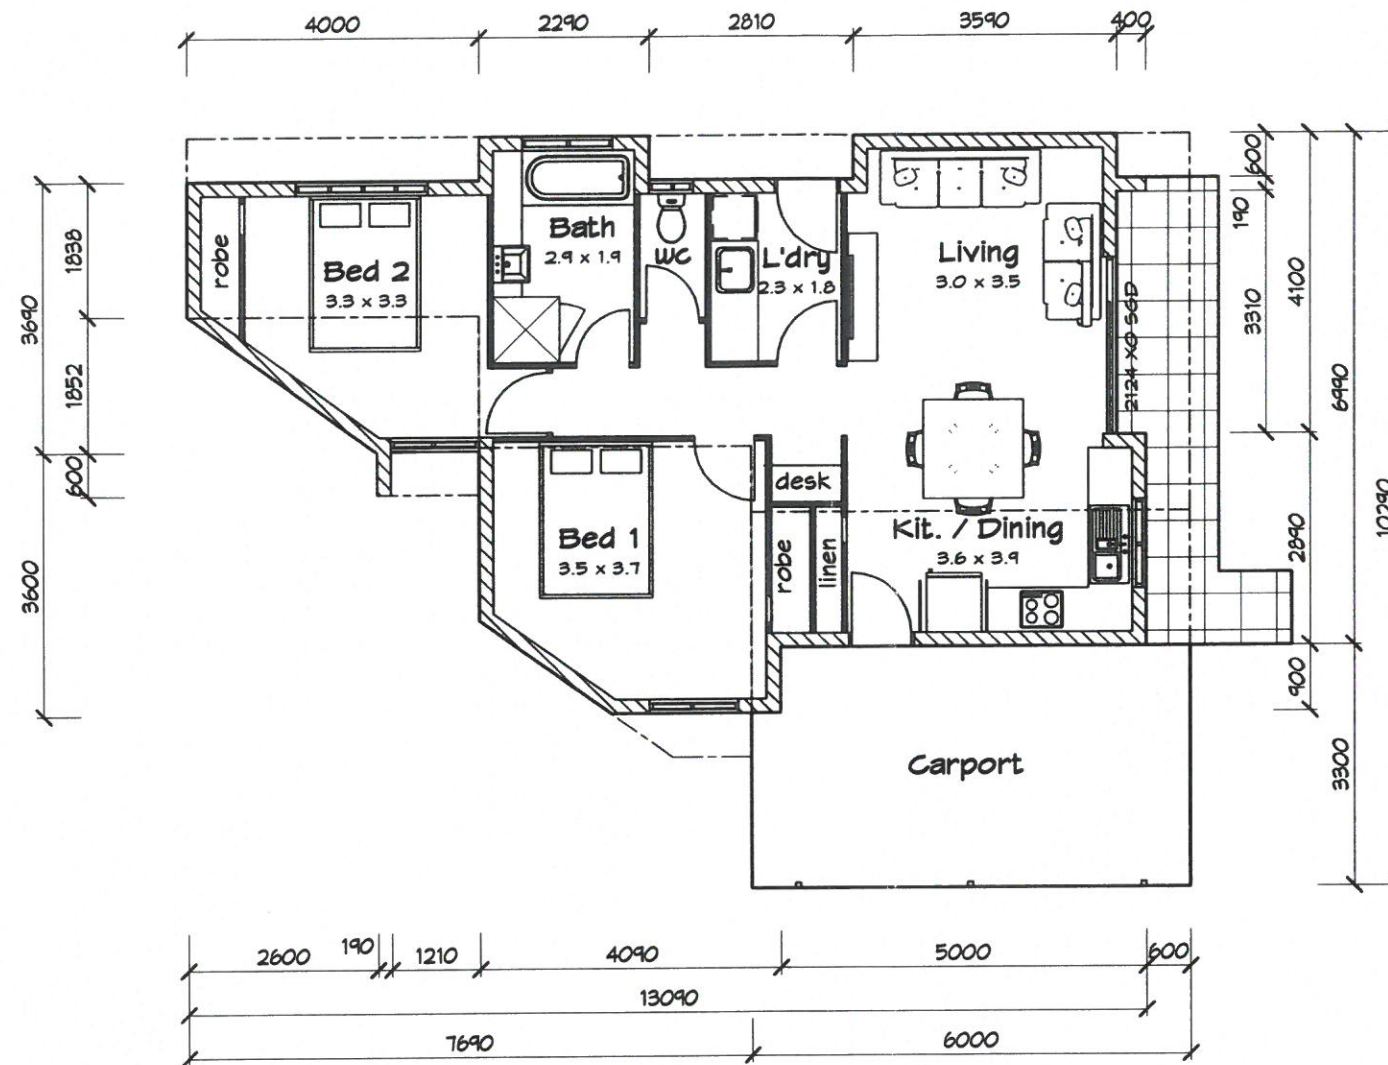

1 Proposed Floor Plan
1 : 100

Floor Areas	
Carport	19.4 m ²
Habitable	75.1 m ²
Grand total	94.6 m ²

REVISIONS				PROPOSED ADDITIONAL UNIT FOR J PATON AT 48 STENLAKE AVENUE KAWANA	 MEMBER BUILDING DESIGNERS ASSOC. OF QLD INC. b1 Licenced under the QBSA Act Lic No. 1180286 Telephone 61 7 49288011 Facsimile 61 7 49266579 E-mail mailbox@rufusdesigngroup.com	PROJECT MANAGER :	T.J.R.	WIND SPEED :	C1	PROJECT NUMBER 150301 -02
	B	EXTRA DETAILS ADDED 4 COUNCIL	14/05/15			DRAWN :	DAW	PLAN SIZE :	A3	
	A	DEVELOPMENT APPLICATION	30/04/15			CHKD :				
	No.	DESCRIPTION	DATE							

