

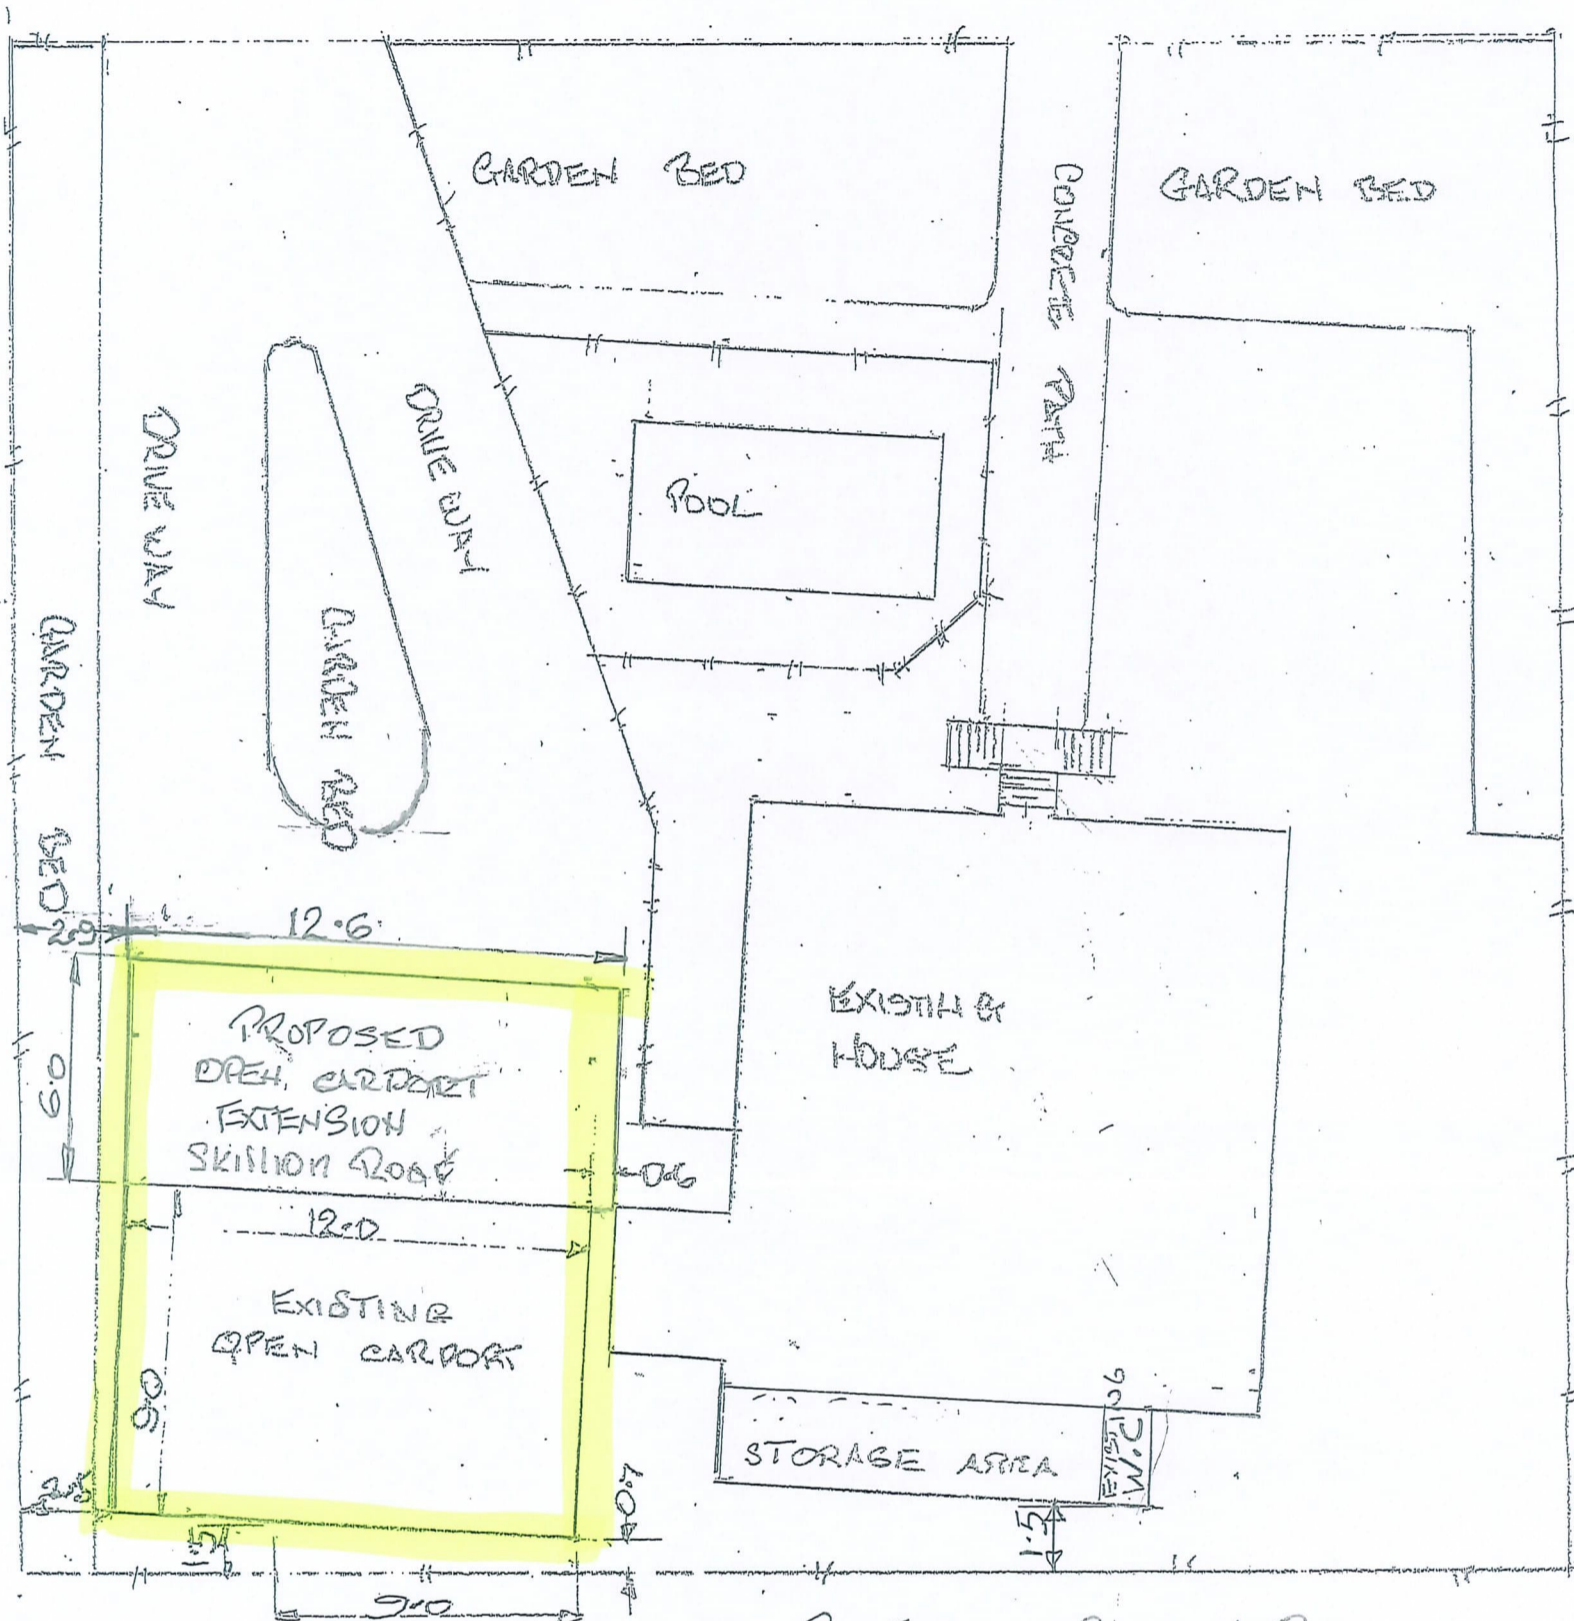
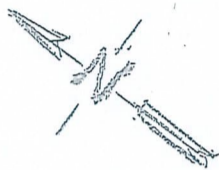


HADGRAFT ST

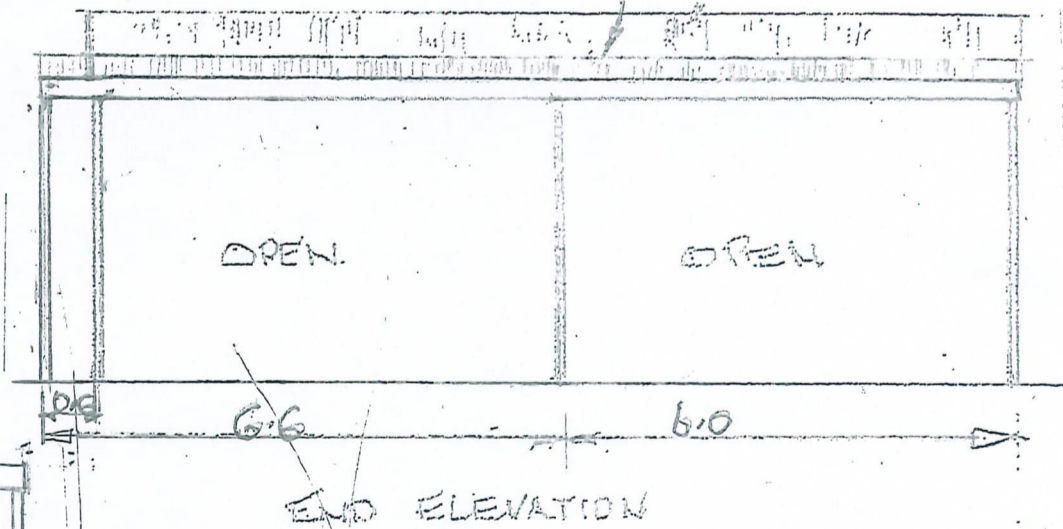

ROOF COLOUR INDICATED
GUTTERS & BARGE BUFF ✓

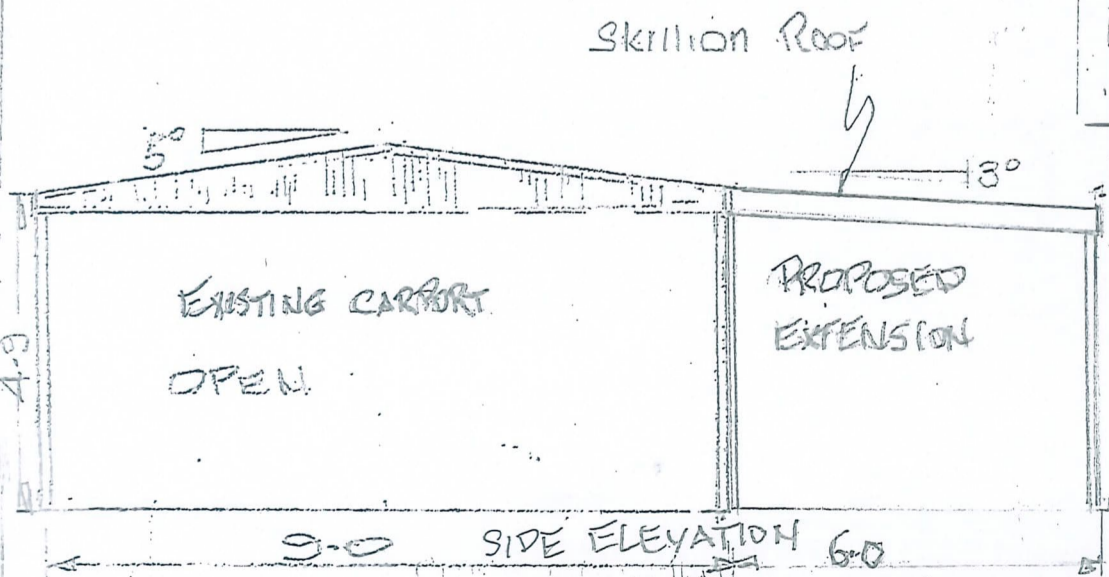

PROPOSED OPEN CARPORT EXTENSION FOR BRETT WHITEHEAD 17 WATTLE ST RPTON