


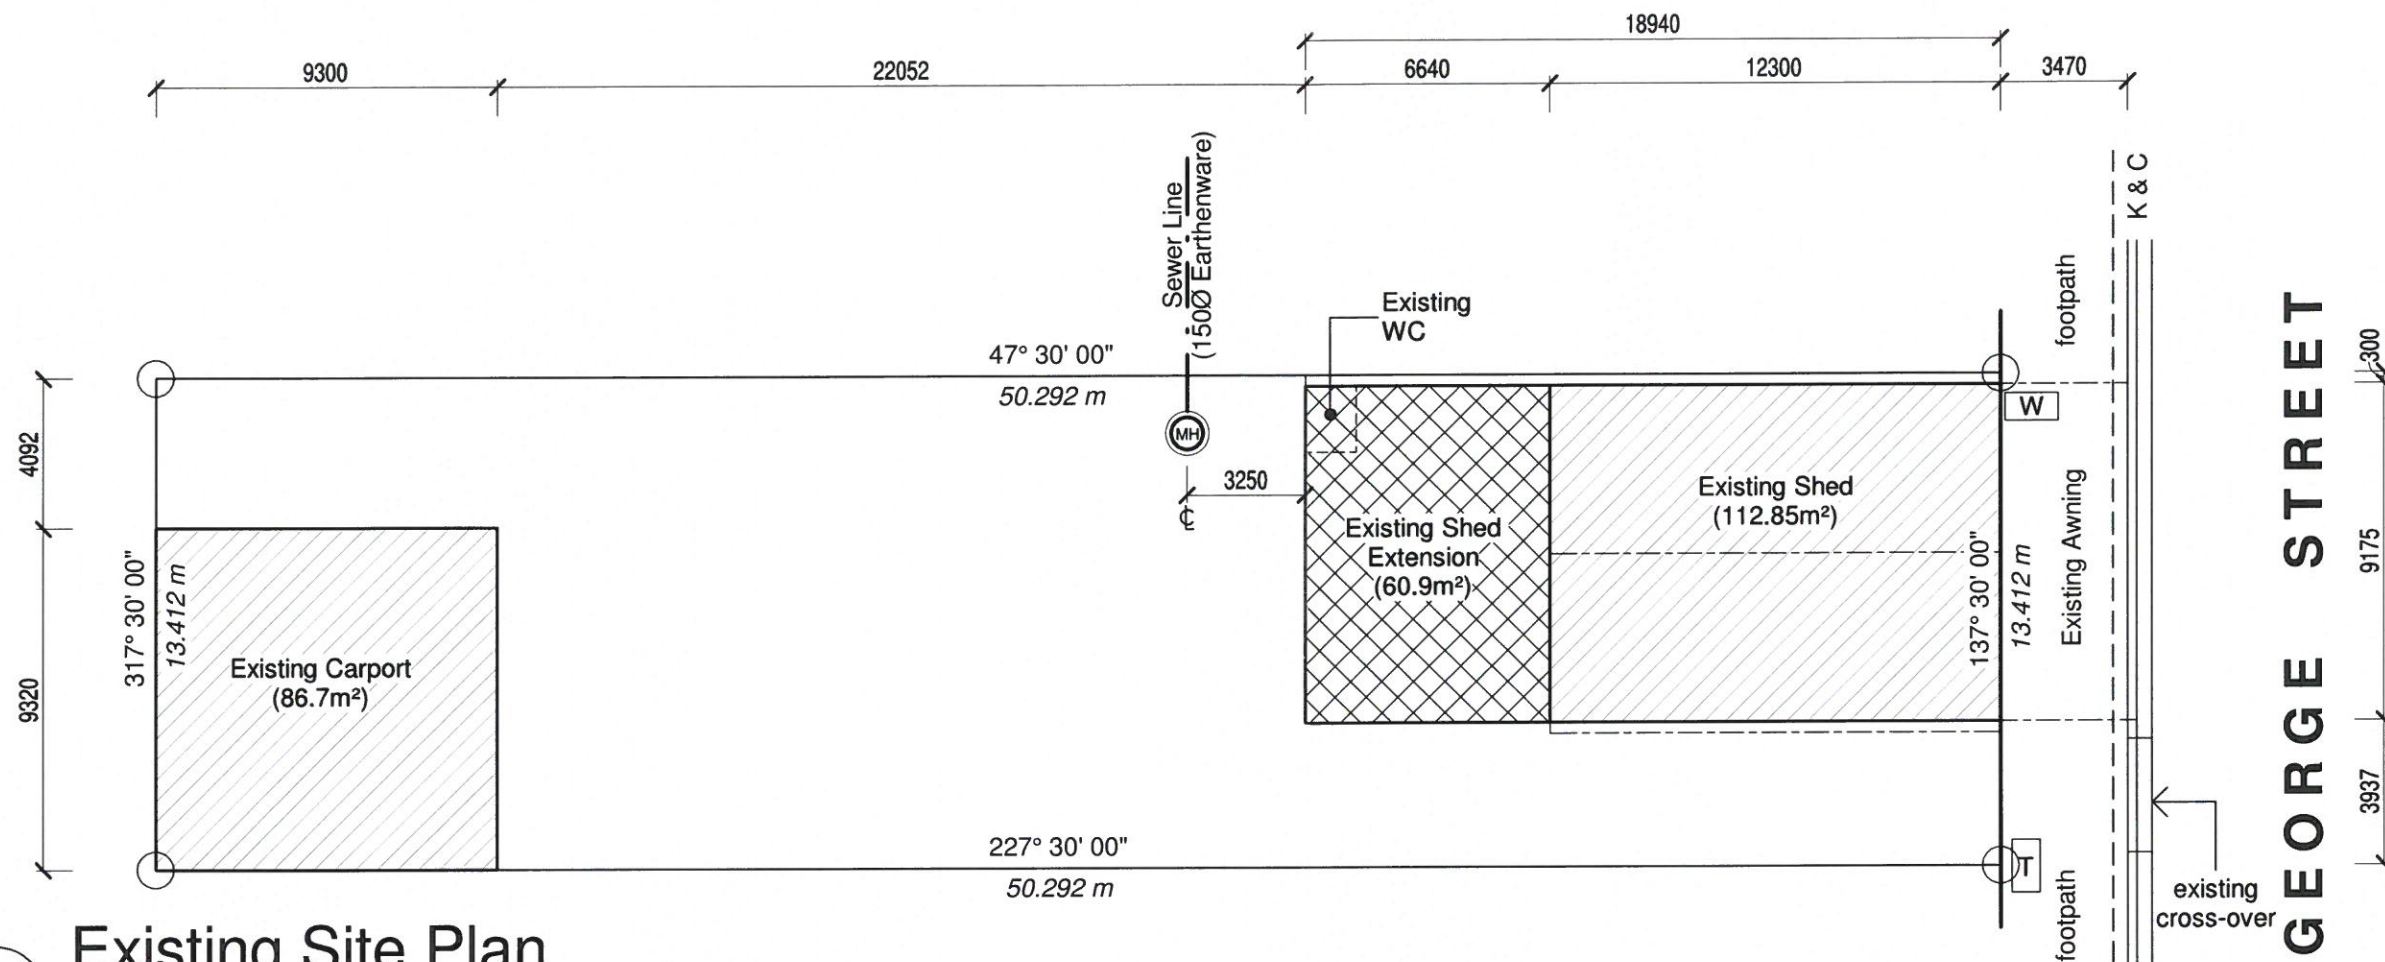

ROCKHAMPTON REGIONAL COUNCIL

These plans are approved subject to the current conditions of approval associated with Development Permit No. D/91-2017

Dated 22-11-2017



2 Street View

Not to Scale

R.P.D.

Lot Number : 1

Reg./Survey Plan Number : RP602561

Parish : Rockhampton

County : Livingstone


Area : 675.0m²

No.	REVISION Description	Date
01	Preliminary Plan	28.07.17

Ian Vaughan
Building Designer
 QBCC Licence No. - 15007590
 Email - vaughanbuildingdesign@gmail.com
 Phone - 0407 132 964

Proposed Office
 For DR Moore Constructions Pty Ltd
 At 248 George Street,
 Rockhampton

Drawn By: ILV	Project Number
Checked By:	17025
A3 Wind Speed C1	SHEET 01 OF 02 SHEETS

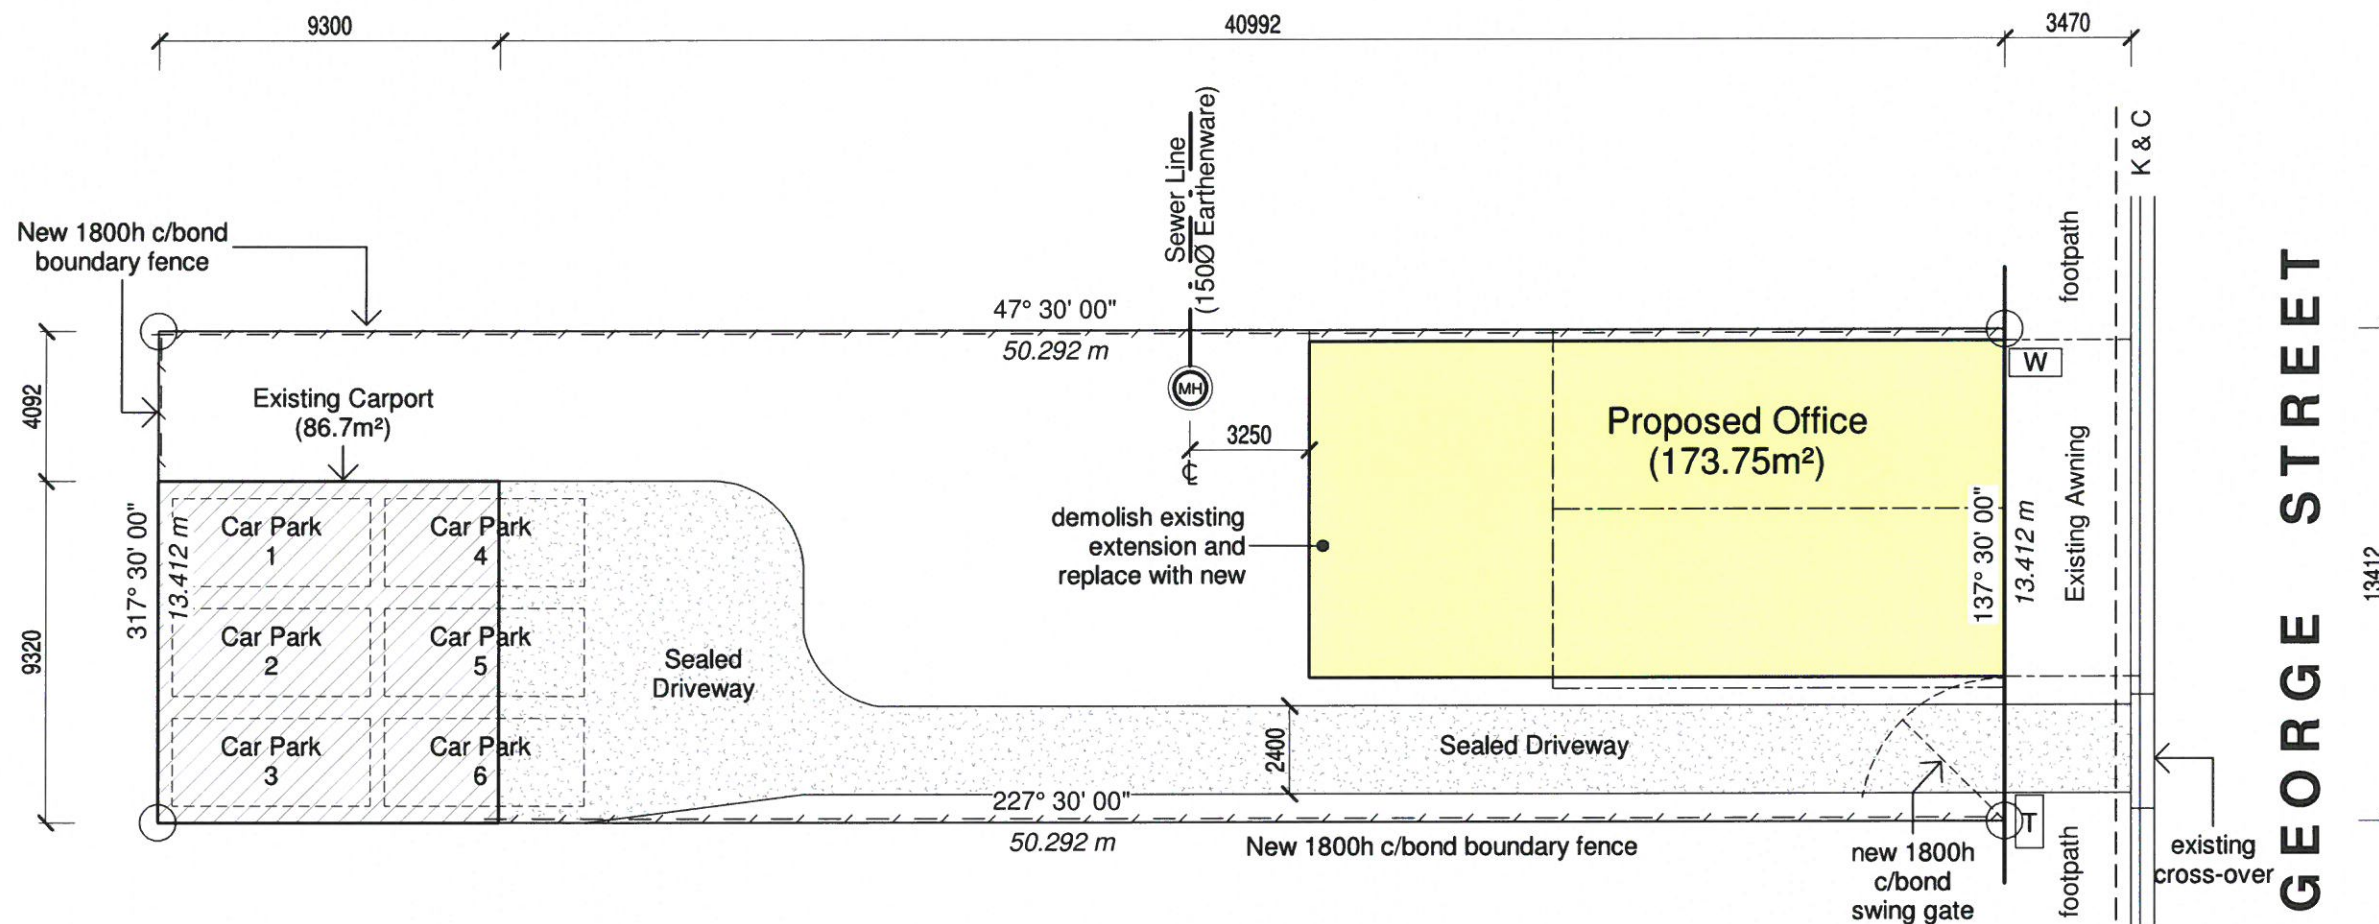

1 Proposed Office
1 : 200

ROCKHAMPTON REGIONAL COUNCIL

These plans are approved subject to the current
conditions of approval associated with
Development Permit No. D/91-2017
Dated 22-11-2017

R.P.D.

Lot Number : 1
Reg./Survey Plan Number : RP602561
Parish : Rockhampton
County : Livingstone
Area : 675.0m²

No.	REVISION Description	Date
01	Preliminary Plan	28.07.17

Ian Vaughan
Building Designer
QBCC Licence No. - 15007590
Email - vaughanbuildingdesign@gmail.com
Phone - 0407 132 964

Proposed Office
For DR Moore Constructions Pty Ltd
At 248 George Street,
Rockhampton

Drawn By: ILV	Project Number
Checked By:	17025
A3 Wind Speed C1	SHEET 02 OF 02 SHEETS