


ROCKHAMPTON REGIONAL COUNCIL

APPROVED PLANS

These plans are approved subject to the current conditions of approval associated with

Development Permit No.: **D/55-2018**

Dated: **9 August 2018**

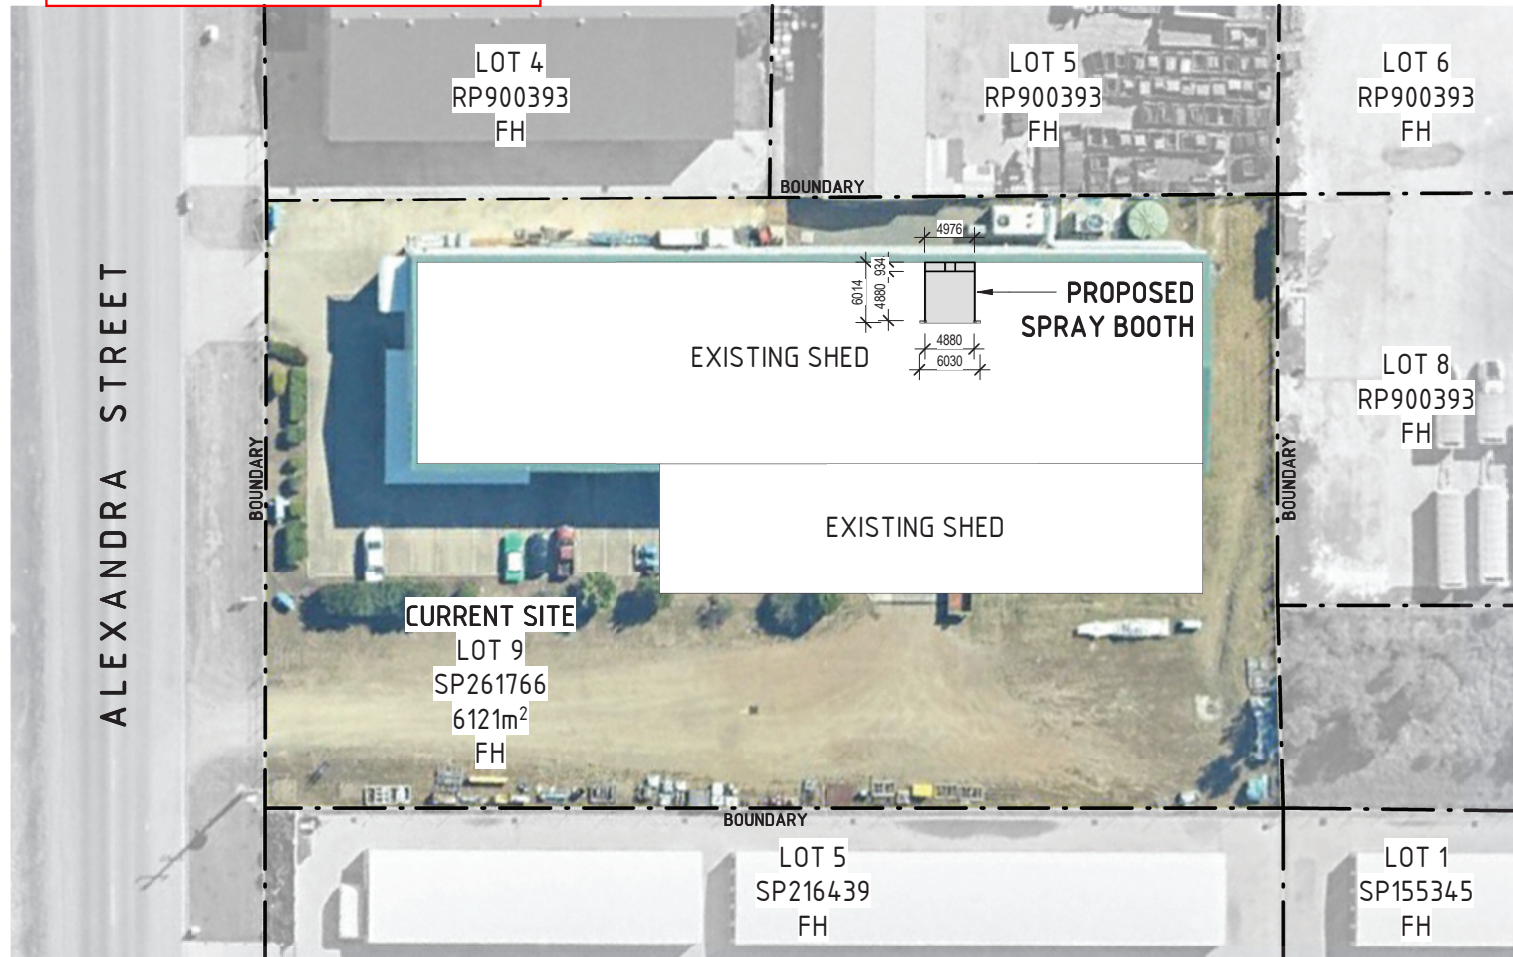

drawing title:
PROPOSED SITE PLAN

drawing no: **SP-001**

project no: **GG-021**



project: **SIEMENS SPRAYBOOTH**

location:
292-296 ALEXANDRA STREET,
KAWANA 4701

client:

REV 1
DESCRIPTION: PRELIMINARY
DATE: 2018-05-22

PRELIMINARY SKETCH PLANS.
If the drawings are labeled and issued 'preliminary', below, they are not suitable for Building Application, tender or construction purposes.
The intent of preliminary sketch plans are only for presenting the concept for the specific project to the client as nominated in the title sheet.

COPYRIGHT & LIABILITY.
These drawings, concepts and designs are copyrighted and the property of DESIGNANDARCHITECTURE and not to be used for any other reason without the consent or permission of designandarchitecture PTY LTD. (ACN 167 978 832)

DESIGNANDARCHITECTURE accept no responsibility for the accuracy, completeness or electronically transferred documents.

NEVER SCALE OF DRAWINGS, IF IN DOUBT, ASK!

design + architecture
abn: 80167978832 Pty.Ltd.

044 968 2924
www.designao.com.au

design@designao.com.au
reg no:4610


ISSUED FOR
PRELIMINARY

scale 1 : 500	rev 1
date MAY 18	
drawn CC	


ROCKHAMPTON REGIONAL COUNCIL

APPROVED PLANS

These plans are approved subject to the current conditions of approval associated with Development Permit No.: D/55-2018
Dated: 9 August 2018

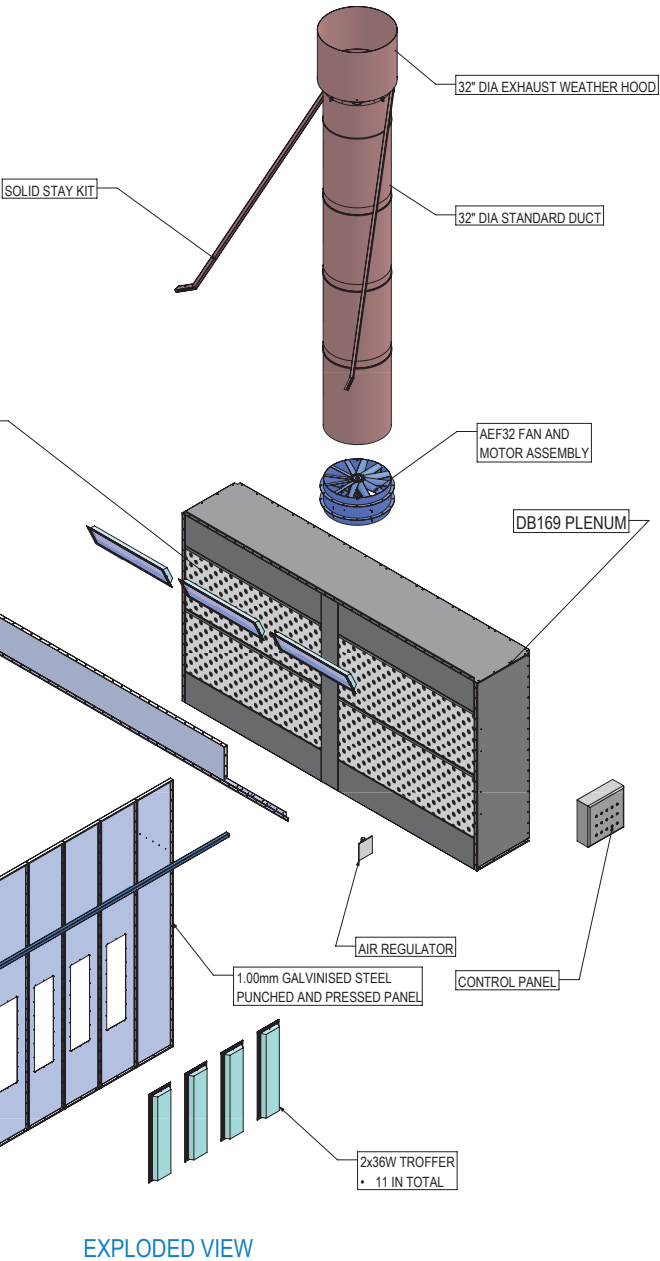

EXPLODED VIEW

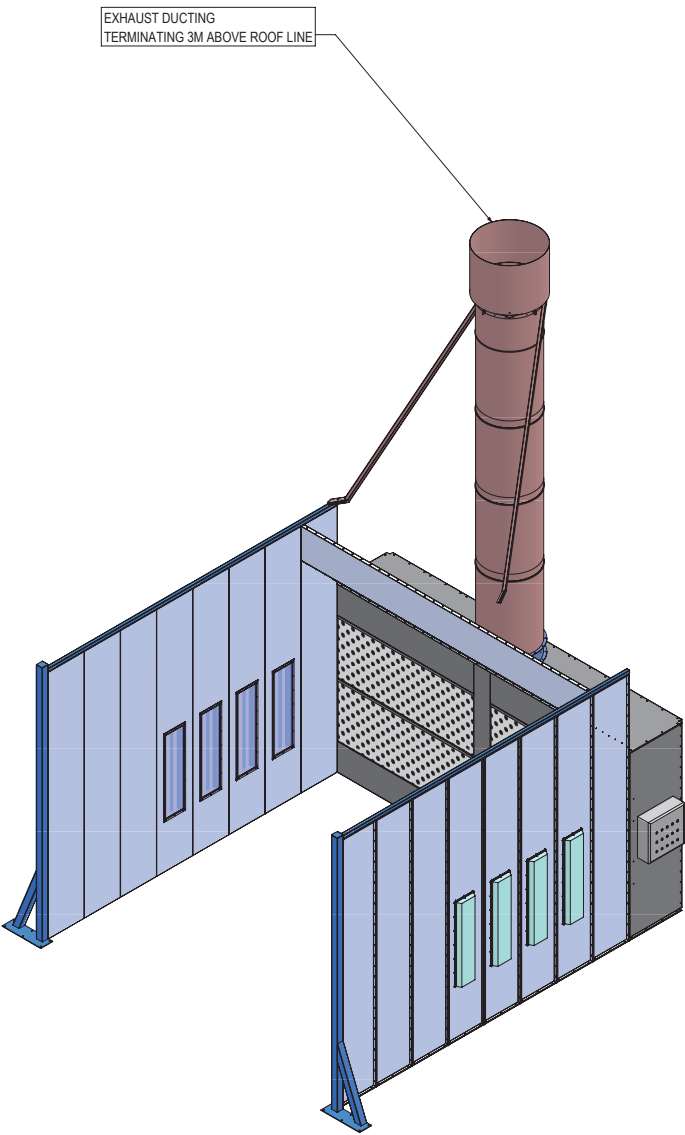

ISOMETRIC VIEW

SIEMENS

• 1 x DB169 with a 4880mm Deep Work Area

Layout approved:

By: _____
Date: / /
Customer: _____

UNLESS OTHERWISE SPECIFIED:
DIMENSIONS ARE IN MILLIMETERS
TOLERANCE ±0.5MM UNLESS
OTHERWISE SPECIFIED
DEBUR AND BREAK SHARP EDGES
THIS DOCUMENT REMAINS THE
PROPERTY OF TRUFLOW.
REPRODUCTION OF ANY PART AND ANY
UNAUTHORIZED USE OF THE CONTENT
WITHOUT WRITTEN PERMISSION IS
FORBIDDEN. VIOLATION WILL RESULT IN
PROSECUTION. ALL RIGHTS RESERVED.



Drawing: ISOMETRIC VIEW

Page 01	CHKD	APP'D	DATE	SCALE	REVISION	A3
DRAWN	SD		17/04/2018	1:60	00	


ROCKHAMPTON REGIONAL COUNCIL

APPROVED PLANS

These plans are approved subject to the current conditions of approval associated with

Development Permit No.: D/55-2018

Dated: 9 August 2018

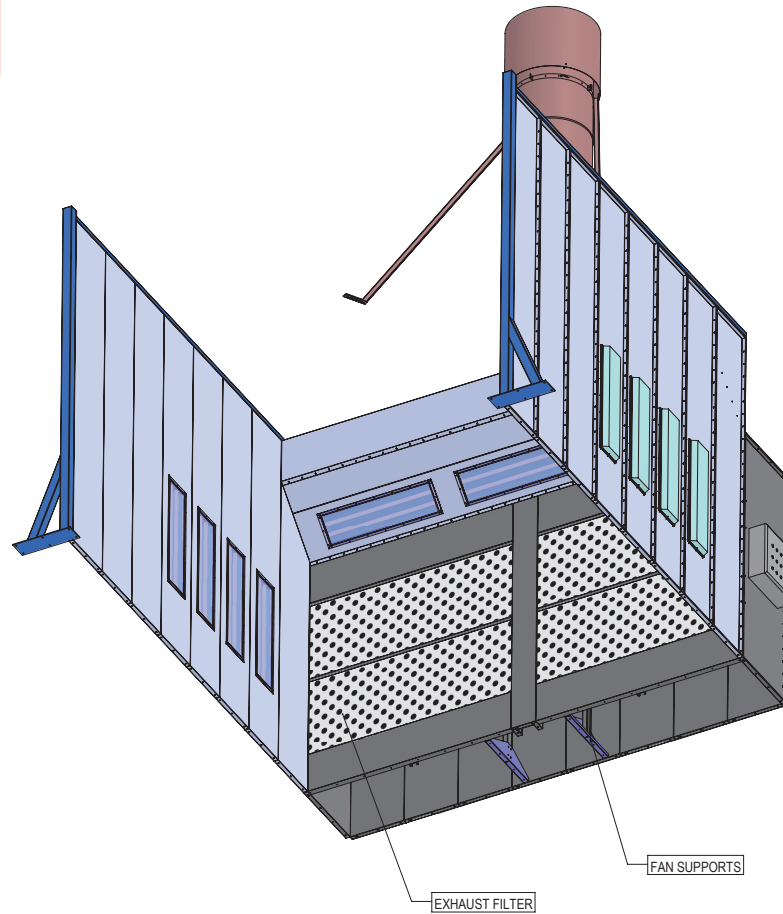

ISOMETRIC VIEW

Layout approved:

By: _____
Date: ____/____/____
Customer: _____

UNLESS OTHERWISE SPECIFIED:
DIMENSIONS ARE IN MILLIMETERS.
TOLERANCE $\pm 0.5\text{MM}$ UNLESS
OTHERWISE SPECIFIED
DEBUR AND BREAK SHARP EDGES
THIS DOCUMENT REMAINS THE
PROPERTY OF TRUFLOW.
REPRODUCTION OF ANY PART AND ANY
UNAUTHORIZED USE OF THE CONTENT
WITHOUT WRITTEN PERMISSION IS
FORBIDDEN. VIOLATION WILL RESULT IN
PROSECUTION. ALL RIGHTS RESERVED.



Drawing: ISOMETRIC VIEW

Page 02					
DRAWN	CHKD	APPD	DATE	SCALE	REVISION
SD			17/04/2018	1:50	00

A3



ROCKHAMPTON REGIONAL COUNCIL

APPROVED PLANS

These plans are approved subject to the current conditions of approval associated with

Development Permit No.: D/55-2018

Dated: 9 August 2018

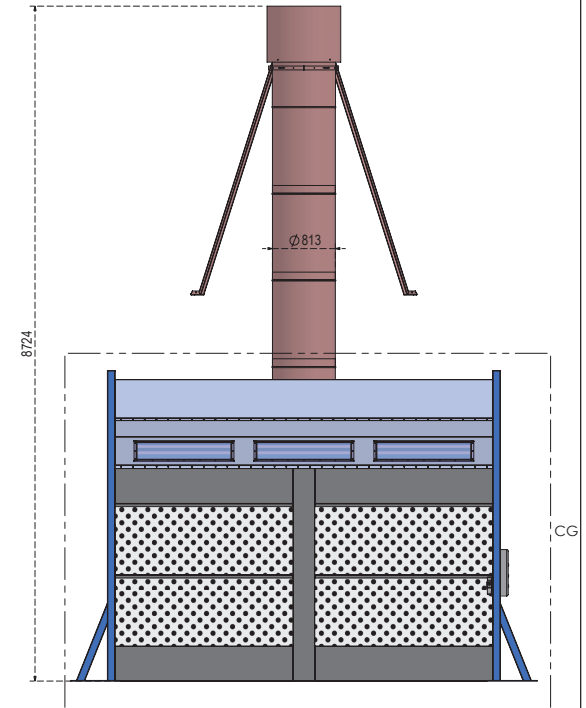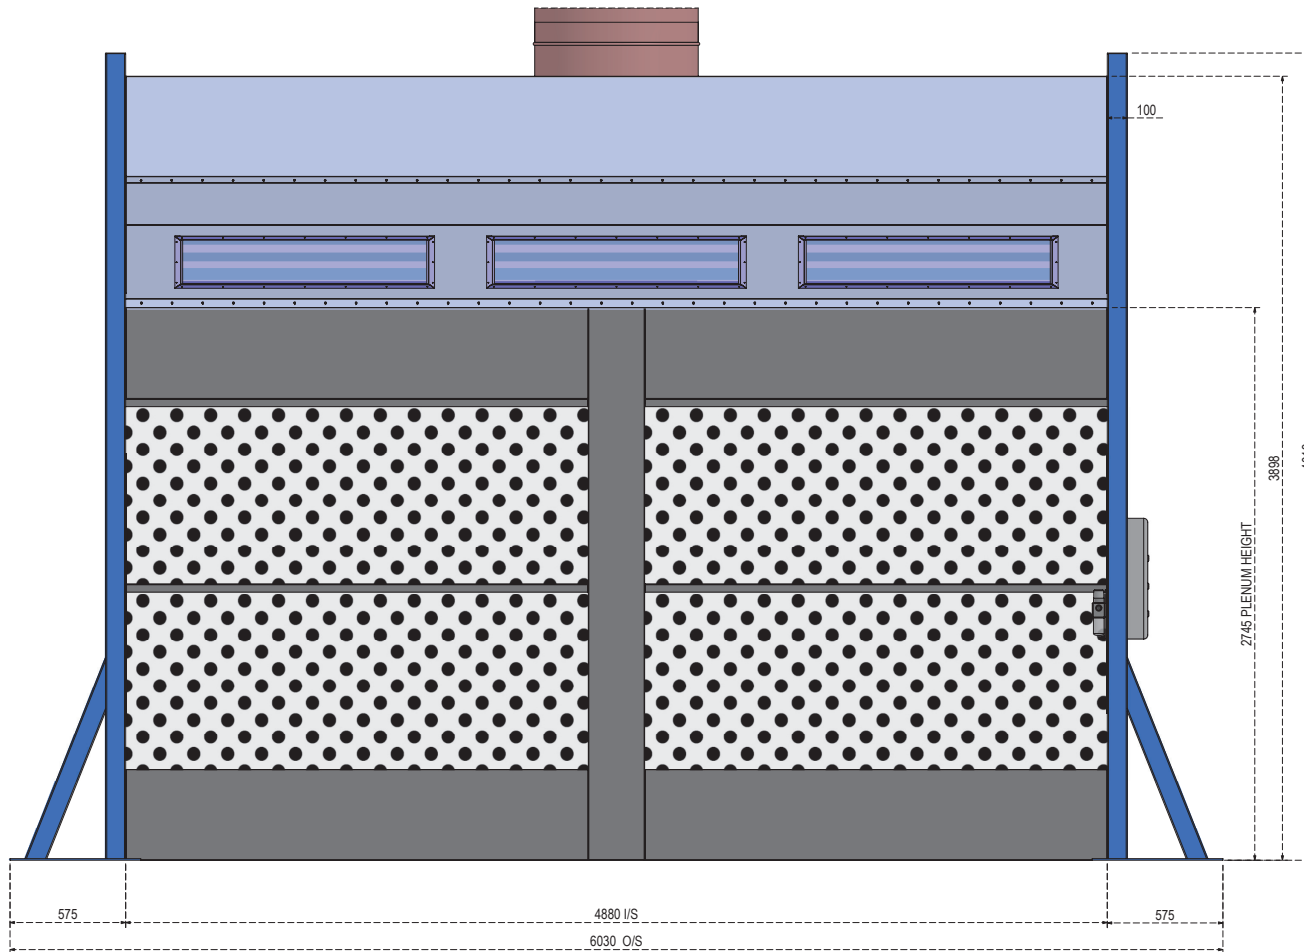

FRONT VIEW

Layout approved:

By: _____
Date: / /
Customer: _____

UNLESS OTHERWISE SPECIFIED:
DIMENSIONS ARE IN MILLIMETERS
TOLERANCE ± 0.5 MM UNLESS
OTHERWISE SPECIFIED
DEBUR AND BREAK SHARP EDGES
THIS DOCUMENT REMAINS THE
PROPERTY OF TRUFLOW.
REPRODUCTION OF ANY PART AND ANY
UNAUTHORIZED USE OF THE CONTENT
WITHOUT WRITTEN PERMISSION IS
FORBIDDEN. VIOLATION WILL RESULT IN
PROSECUTION. ALL RIGHTS RESERVED.

Drawing: FRONT VIEW

Page 03	CHKD	APPD	DATE	SCALE	REVISION	
DRAWN	SD		17/04/2018	1:65	00	A3




ROCKHAMPTON REGIONAL COUNCIL

APPROVED PLANS


These plans are approved subject to the current conditions of approval associated with

Development Permit No.: D/55-2018

Dated: 9 August 2018

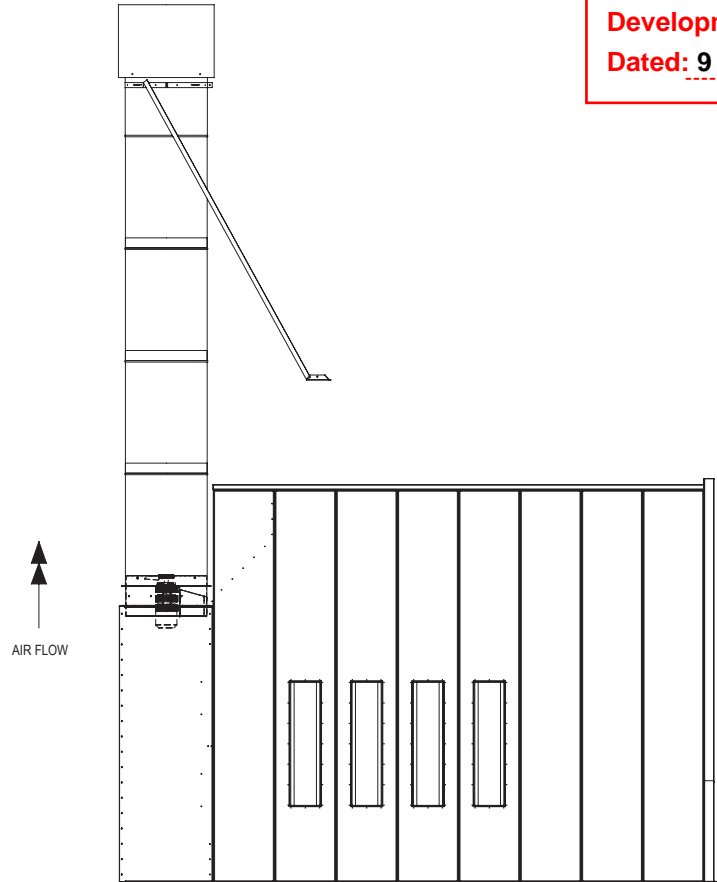

LEFT VIEW

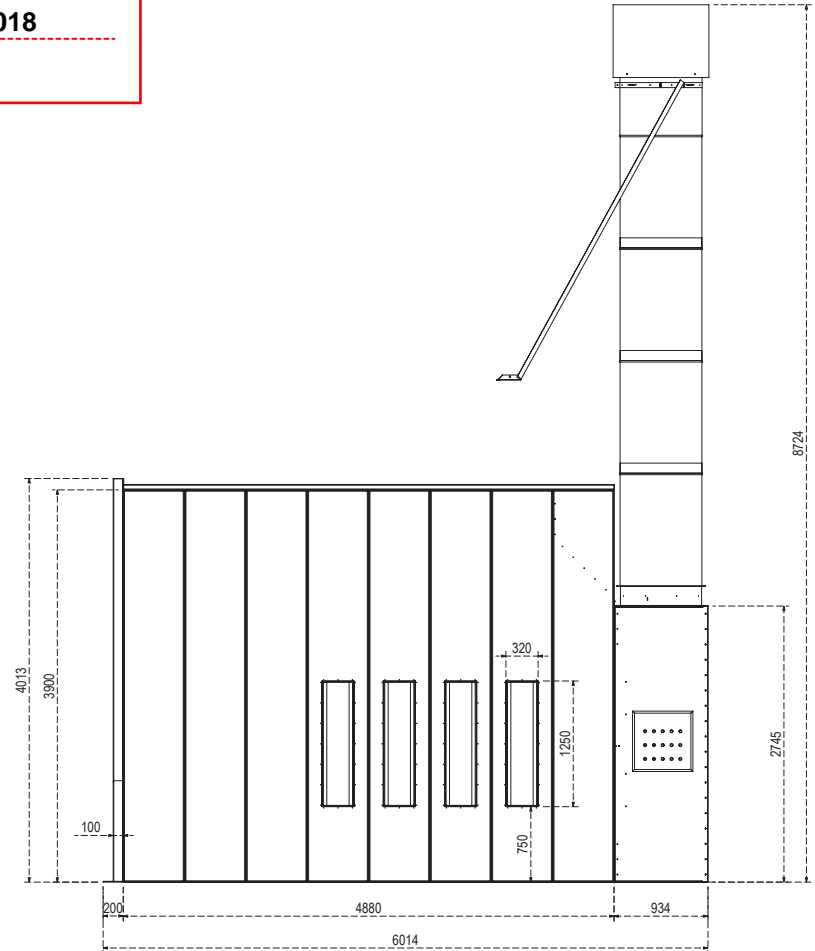

RIGHT VIEW

Layout approved:

By:

Date:


Customer:

UNLESS OTHERWISE SPECIFIED:
DIMENSIONS ARE IN MILLIMETERS
TOLERANCE ± 0.5 MM UNLESS
OTHERWISE SPECIFIED
DEBUR AND BREAK SHARP EDGES
THIS DOCUMENT REMAINS THE
PROPERTY OF TRUFLOW.
REPRODUCTION OF ANY PART AND ANY
UNAUTHORIZED USE OF THE CONTENT
WITHOUT WRITTEN PERMISSION IS
FORBIDDEN. VIOLATION WILL RESULT IN
PROSECUTION. ALL RIGHTS RESERVED.

Drawing: SIDE VIEWS



Page 04	DATE	SCALE	REVISION	A3
DRAWN	17/04/2018	1:100	00	
SD				
CHKD				
APPD				

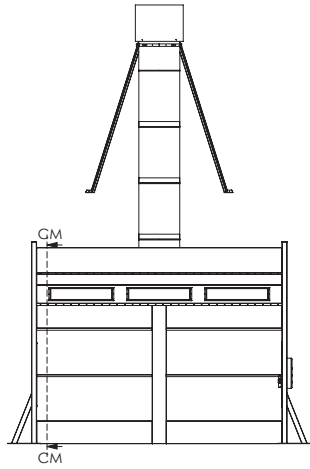

FRONT VIEW
SCALE 1:100


ROCKHAMPTON REGIONAL COUNCIL

APPROVED PLANS

These plans are approved subject to the
current conditions of approval associated with

Development Permit No.: D/55-2018

Dated: 9 August 2018

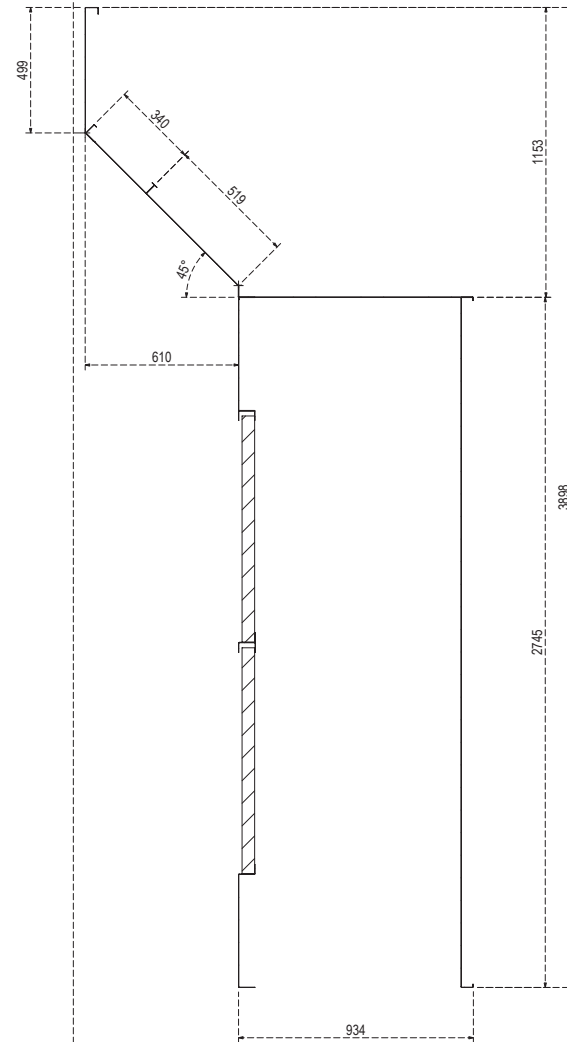

SECTION CM-CM
SCALE 1:20
(CROP VIEW)

Layout approved:

By:

Date: / /

Customer:

UNLESS OTHERWISE SPECIFIED:
DIMENSIONS ARE IN MILLIMETERS

TOLERANCE ±0.5MM UNLESS
OTHERWISE SPECIFIED

DEBUR AND BREAK SHARP EDGES

"THIS DOCUMENT REMAINS THE
PROPERTY OF TRUFLOW.


REPRODUCTION OF ANY PART AND ANY
UNAUTHORIZED USE OF THE CONTENT

WITHOUT WRITTEN PERMISSION IS
FORBIDDEN. VIOLATION WILL RESULT IN
PROSECUTION. ALL RIGHTS RESERVED."



Drawing: SIDE SECTION VIEW

Page 05	CHKD	APPD	DATE	SCALE	REVISION	
DRAWN	SD		17/04/2018	-	00	A3

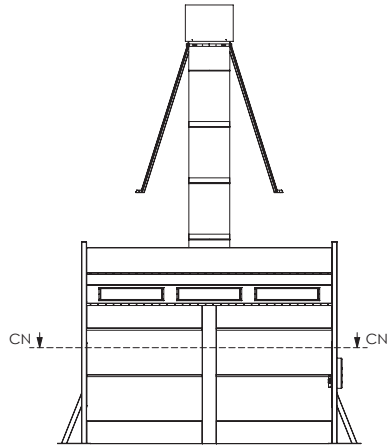

FRONT VIEW
SCALE 1:100

CONSTRUCTION START POINT REFERENCE
CUSTOMER TO CONFIRM BOOTH LOCATION AS PER DIMENSION.

CUSTOMER CONTACT:

Ross Evans
SIEMENS
M : 0437 324 394


ROCKHAMPTON REGIONAL COUNCIL

APPROVED PLANS

These plans are approved subject to the
current conditions of approval associated with

Development Permit No.: D/55-2018

Dated: 9 August 2018

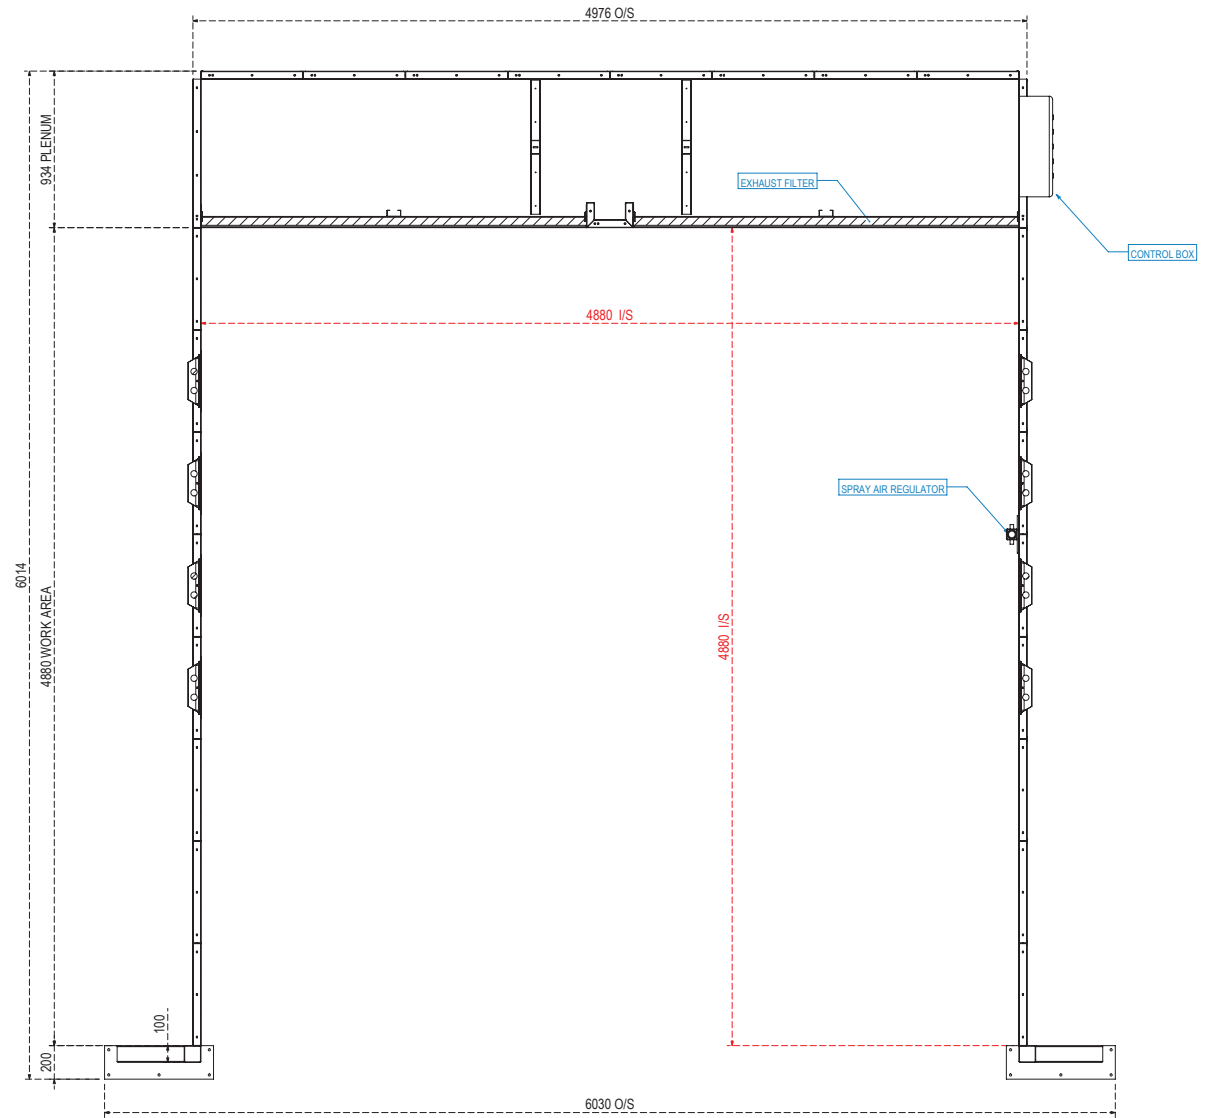

SECTION CN-CN
SCALE 1:30

Layout approved:

By: _____
Date: / /
Customer: _____


UNLESS OTHERWISE SPECIFIED:
DIMENSIONS ARE IN MILLIMETERS
TOLERANCE ±0.5MM UNLESS
OTHERWISE SPECIFIED
DEBUR AND BREAK SHARP EDGES
THIS DOCUMENT REMAINS THE
PROPERTY OF TRUFLOW.
REPRODUCTION OF ANY PART AND ANY
UNAUTHORIZED USE OF THE CONTENT
WITHOUT WRITTEN PERMISSION IS
FORBIDDEN. VIOLATION WILL RESULT IN
PROSECUTION. ALL RIGHTS RESERVED.



Drawing: PLAN SECTION VIEW

Page 05	CHKD	APPD	DATE	SCALE	REVISION	A3
DRAWN	SD		17/04/2018	-	00	

Please allow additional 100mm around all penetrations points for clearance. The nominated locations are the exact size of the ducting units

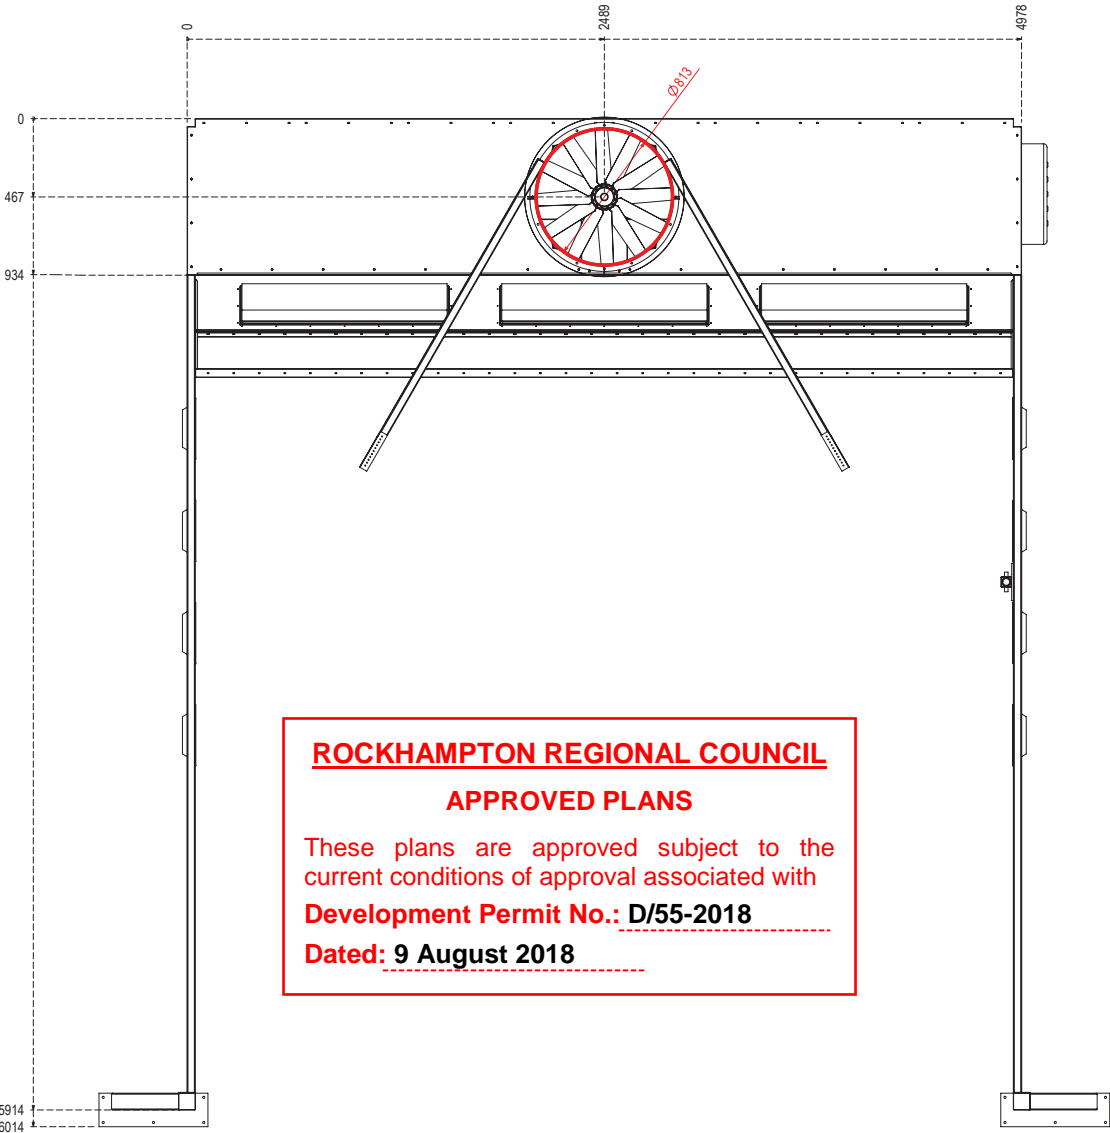

TOP VIEW

Layout approved:		UNLESS OTHERWISE SPECIFIED: DIMENSIONS ARE IN MILLIMETERS				
By: _____		TOLERANCE ± 0.5 MM UNLESS OTHERWISE SPECIFIED				
Date: ____/____/____		DEBUR AND BREAK SHARP EDGES				
Customer: _____		THIS DOCUMENT REMAINS THE PROPERTY OF TRUFLOW. REPRODUCTION OF ANY PART AND ANY UNAUTHORIZED USE OF THE CONTENT WITHOUT WRITTEN PERMISSION IS FORBIDDEN. VIOLATION WILL RESULT IN PROSECUTION. ALL RIGHTS RESERVED.				
Page 07		Drawing: DUCT PENETRATION DETAIL				
DRAWN	CHKD	APPD	DATE	SCALE	REVISION	
SD			17/04/2018	1:30	00	A3



POWER:

NOMINATED LOCATION REQUIRES 20 AMPS
3 PHASE + NEUTRAL.

BUILDER RUNNING SUB-MAINS:
ENSURE POWER CABLE BEING RUN
FROM THE MAIN DISTRIBUTION BOARD
TO THE TRUFLOW SYSTEM AS A SUB-MAIN
CABLE CAN BE FITTED OFF INTO TRUFLOW BOARD
ISOLATION POINT.

COMPRESSED AIR:


IN CONSIDERATION OF TOOL AIR SUPPLY FOR
SPRAY APPLICATION.
COMPRESSED AIR IS TO BE SUPPLIED WITH
25MM PIPE SEALED AND ISOLATED AT THE
FOLLOWING POINT.
50 CFM RECOMMENDED AT THE LOCATION.
TRUFLOW WILL COMPLETE RETICULATION FROM
THIS POINT AND PROVIDE TOOL AIR WITHIN THE
SPRAY BOOTH.

Provide 1/2" BSP female connector at exit

- Power
- Compressed Air

COMPRESSED AIR
DROP 50 CFM COMPRESSED
AIR TO THIS POINT
Provide 1/2" BSP female
connector at exit

MAINS POWER:
DROP: 20 Amps,
3 phase + Neutral TO THIS POINT

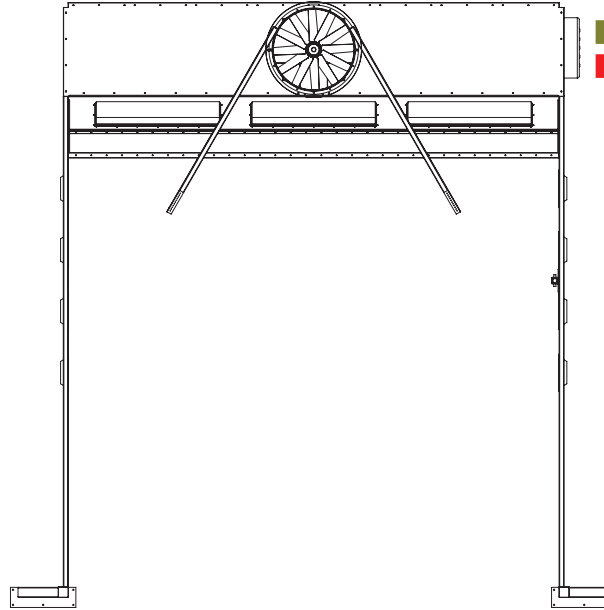

TOP VIEW

AIR REGULATOR DETAIL

TYPE	YES/NO	QTY
SPRAY AIR REGULATOR	YES	1
BREATHE AIR REGULATOR	NO	-

ROCKHAMPTON REGIONAL COUNCIL

APPROVED PLANS

These plans are approved subject to the
current conditions of approval associated with

Development Permit No.: D/55-2018

Dated: 9 August 2018

Layout approved:

By:

Date: / /

Customer:

UNLESS OTHERWISE SPECIFIED:
DIMENSIONS ARE IN MILLIMETERS
TOLERANCE ± 0.5 MM UNLESS
OTHERWISE SPECIFIED
DEBUR AND BREAK SHARP EDGES
THIS DOCUMENT REMAINS THE
PROPERTY OF TRUFLOW.
REPRODUCTION OF ANY PART AND ANY
UNAUTHORIZED USE OF THE CONTENT
WITHOUT WRITTEN PERMISSION IS
FORBIDDEN. VIOLATION WILL RESULT IN
PROSECUTION. ALL RIGHTS RESERVED.

Page 08
DRAWN
SD

CHKD



Drawing: **ELECTRICITY AND COMPRESSED AIR DETAIL**

DATE

SCALE

REVISION

00

A3