





ROCKHAMPTON REGIONAL COUNCIL

APPROVED PLANS

These plans are approved subject to the current conditions of approval associated with

Development Permit No.: D/152-2025

Dated: 7 November 2025

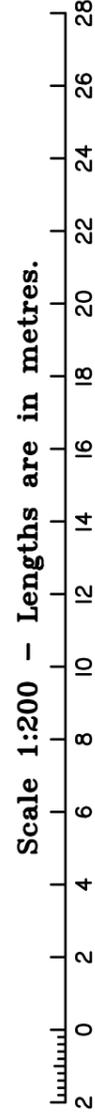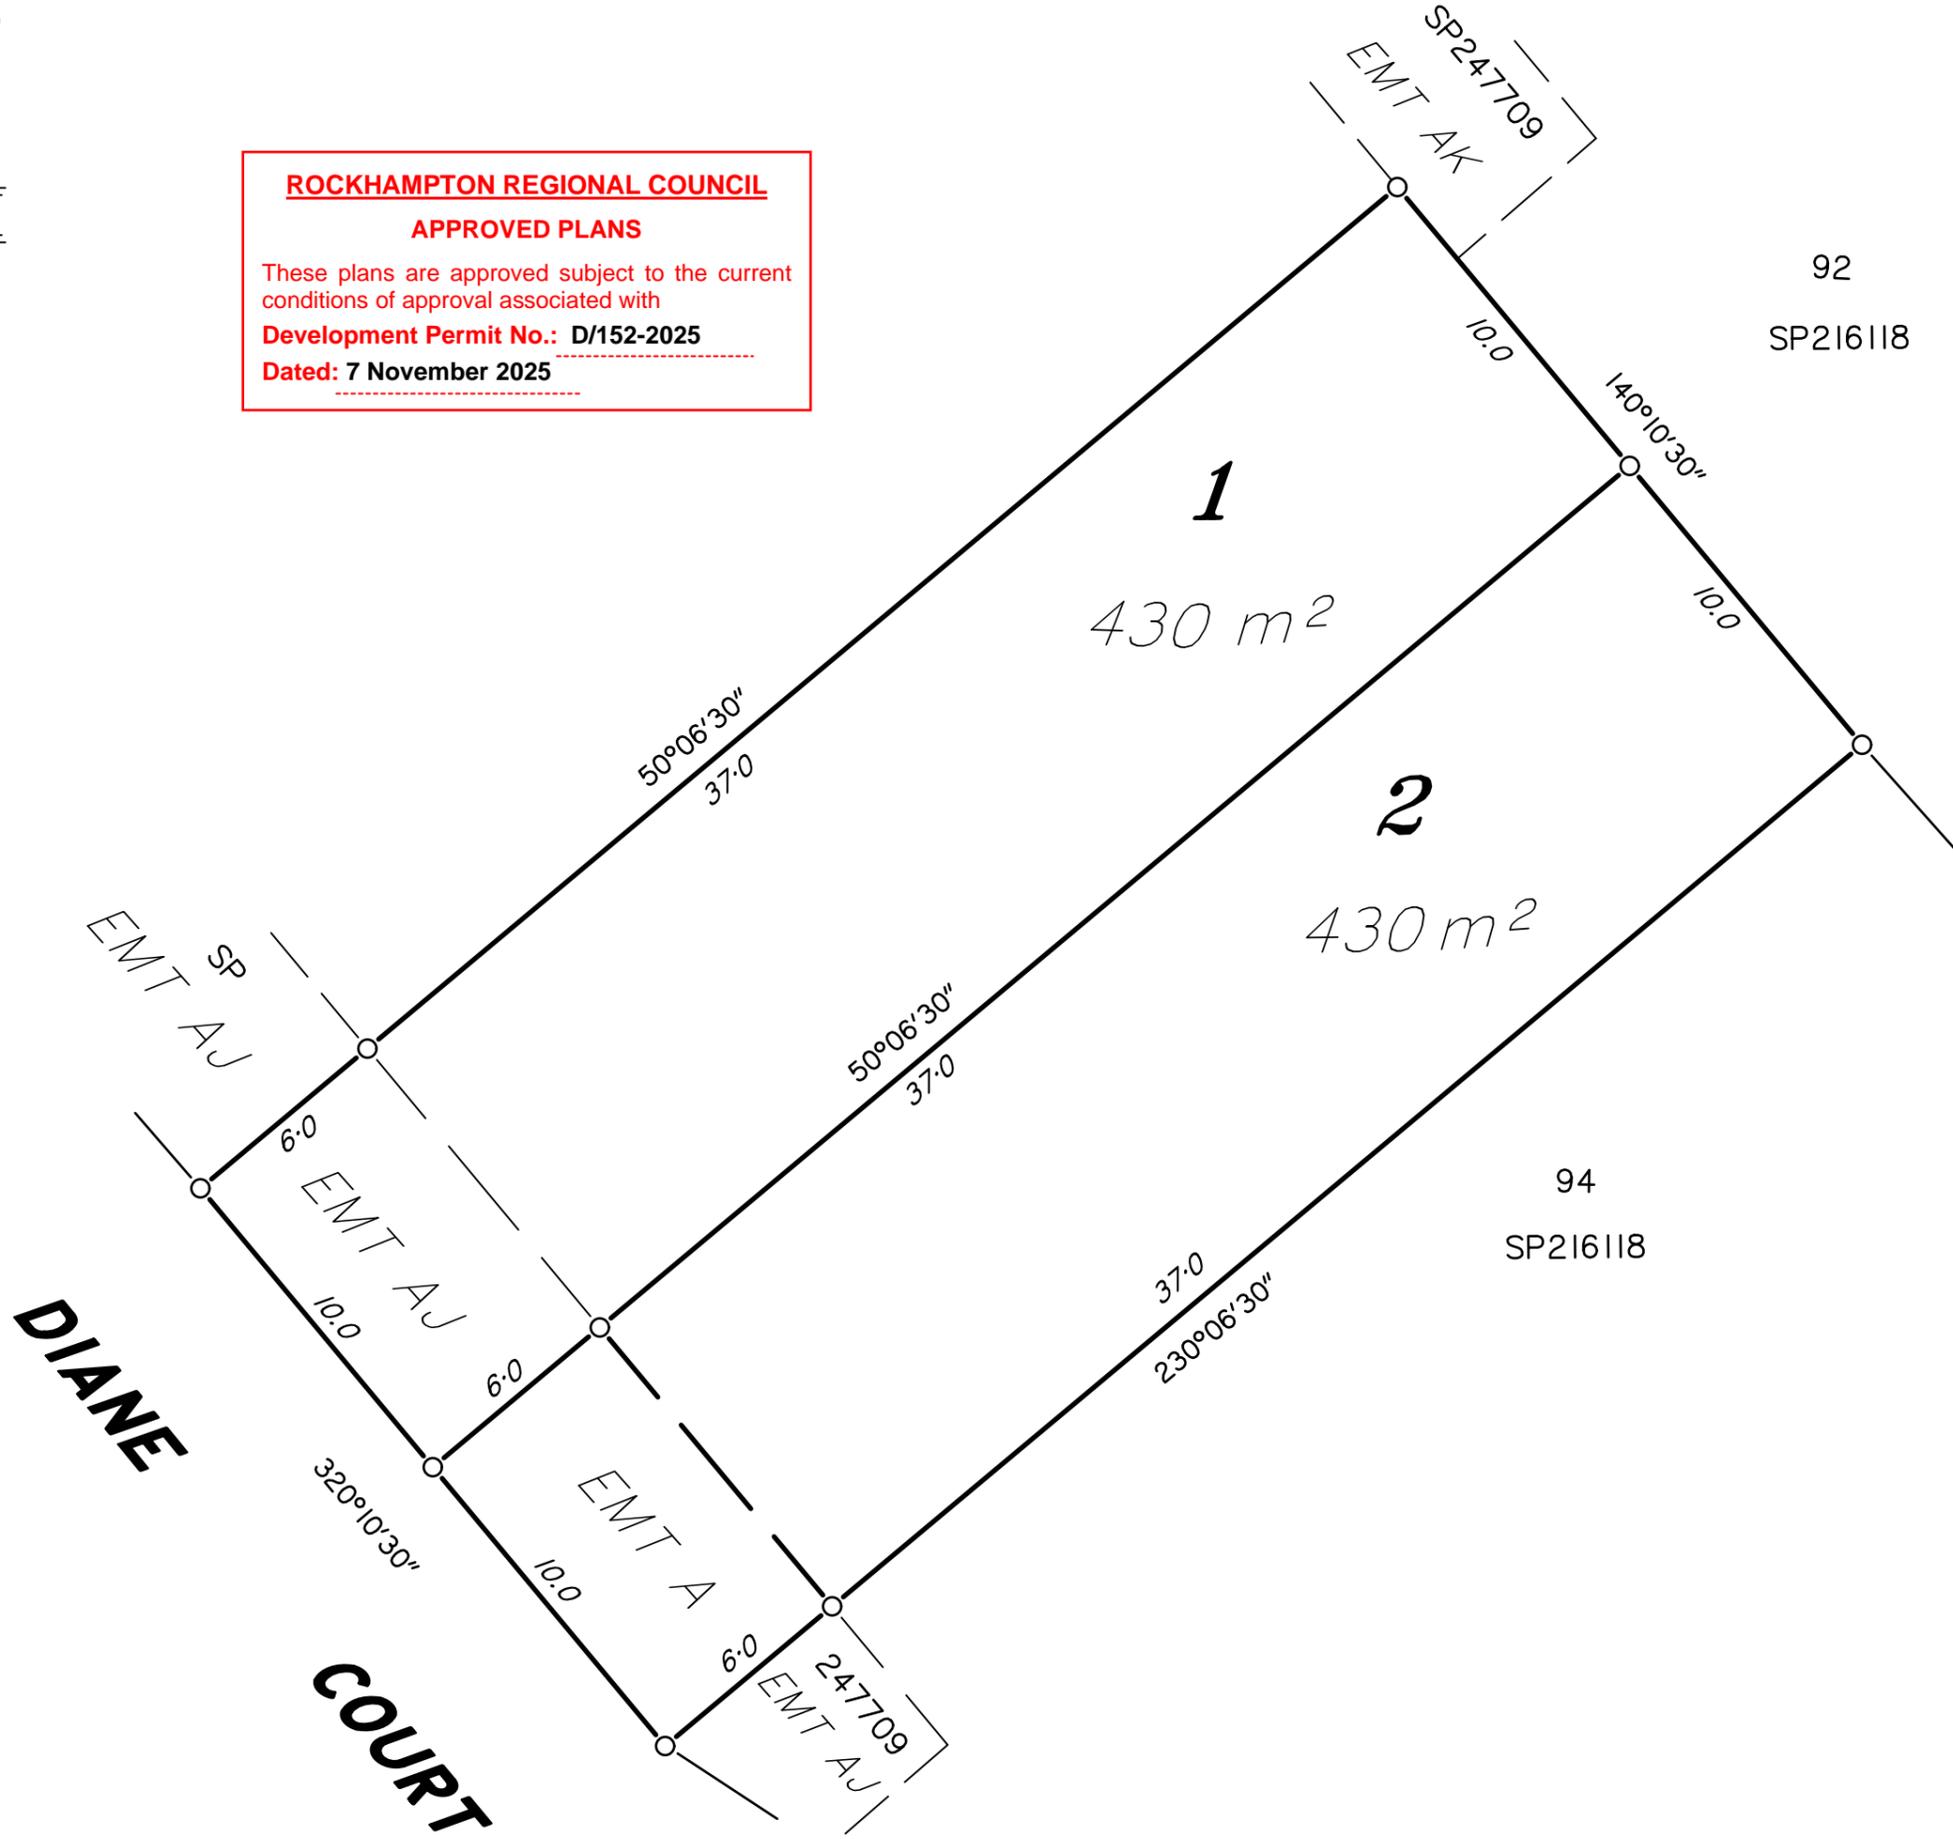

Plan of : **Proposed Lots 1 & 2**
and EMT A in Lot 2
Cancelling Lot 93 on
SP216118

This plan has been prepared for a Reconfiguration of a Lot Application to Rockhampton Regional Council and should not be used for any other purposes. The dimensions and areas shown here are approximate only and subject to field survey, therefore, no reliance should be placed on the information shown on this plan, especially for financial dealings.
 This note is an integral part of this plan.

GSPC
 (Gracemere Surveying and Planning Consultants Pty Ltd)
 ABN: 40 124 780 445
 PO Box 379 Gracemere QLD 4702
 Rockhampton & Toowoomba
 PH: (07) 4922 7033 email: admin@gspc.com.au FAX: (07) 4922 7044

LOCALITY	Gracemere
LOCAL GOVERNMENT	Rockhampton Regional Council
HORIZONTAL DATUM	GDA 94
MERIDIAN	SP216118
VERTICAL DATUM	----
DERIVED vide	----
MAP REF	8951-22243

PLAN SCALE	1:200
AUTOCAD SCALE	1:1000
DATE	25-09-2025
DRAWN	Tagore

SHEET 1 OF 2	
REF.	251404-01