


ROCKHAMPTON REGIONAL COUNCIL
APPROVED PLANS
 These plans are approved subject to the current conditions of approval associated with
Development Permit No.: D/12-2026
Dated: 7 April 2026

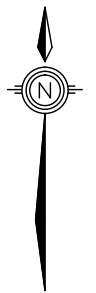

IMPORTANT NOTE

This plan was prepared to accompany an application to Rockhampton Regional Council and should not be used for any other purpose.

The dimensions and areas shown hereon are subject to field survey and also to the requirements of council and any other authority which may have requirements under any relevant legislation.

In particular, no reliance should be placed on the information on this plan for any financial dealings involving the land.

This note is an integral part of this plan.

client

Limitless Rok Pty Ltd

project

187 Bruce Highway, Port Curtis

plan of

**Reconfiguration Plan
 3 Lot into 3 Lots Realignment
 (With QLD Globe Underlay)**

rpd

**Lot 187 on LN1931 &
 Lots 1 & 2 on RP618106**

lga


Rockhampton Regional Council

issue	date	details	authorised
A	24-11-2025	Initial Issue	RJKF

created



scale
1:4000 @ A3 1m LiDAR Contours
 sheet no.
1 of 1 9802-01-ROL-A
 plan no.
9802-01-ROL issue
A

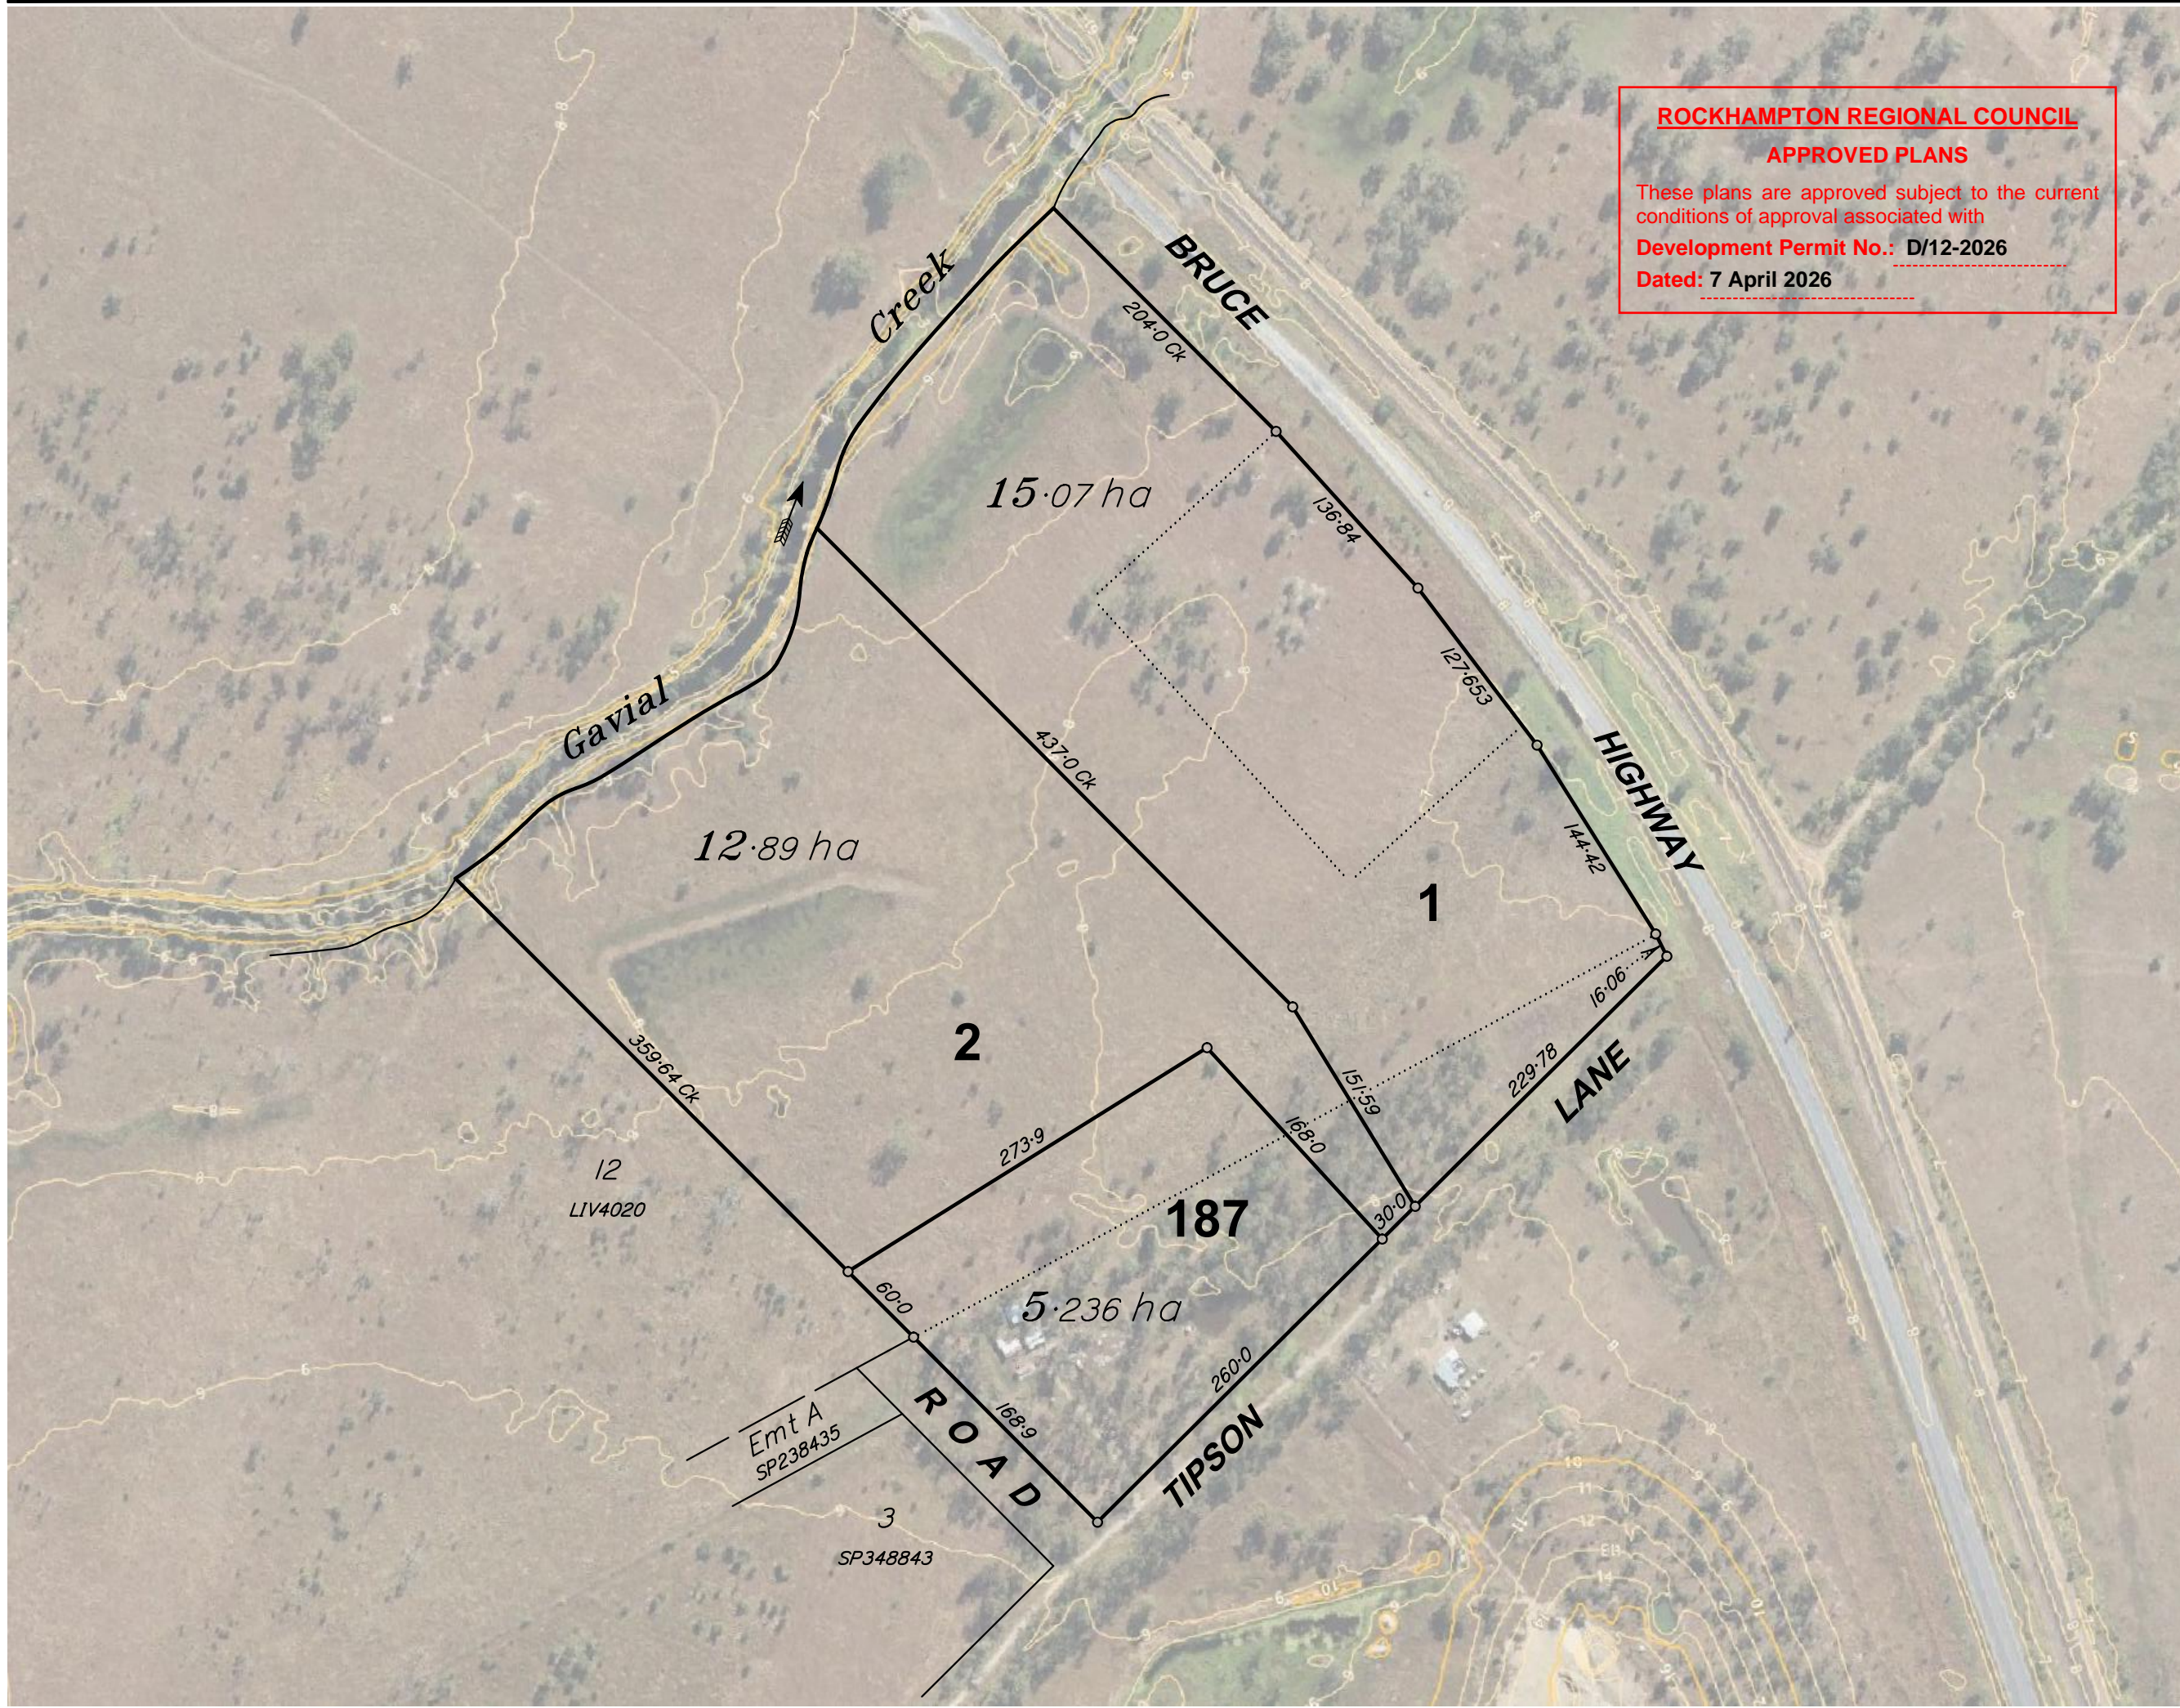

12
LIV4020

Emt A
SP238435

3
SP348843

