



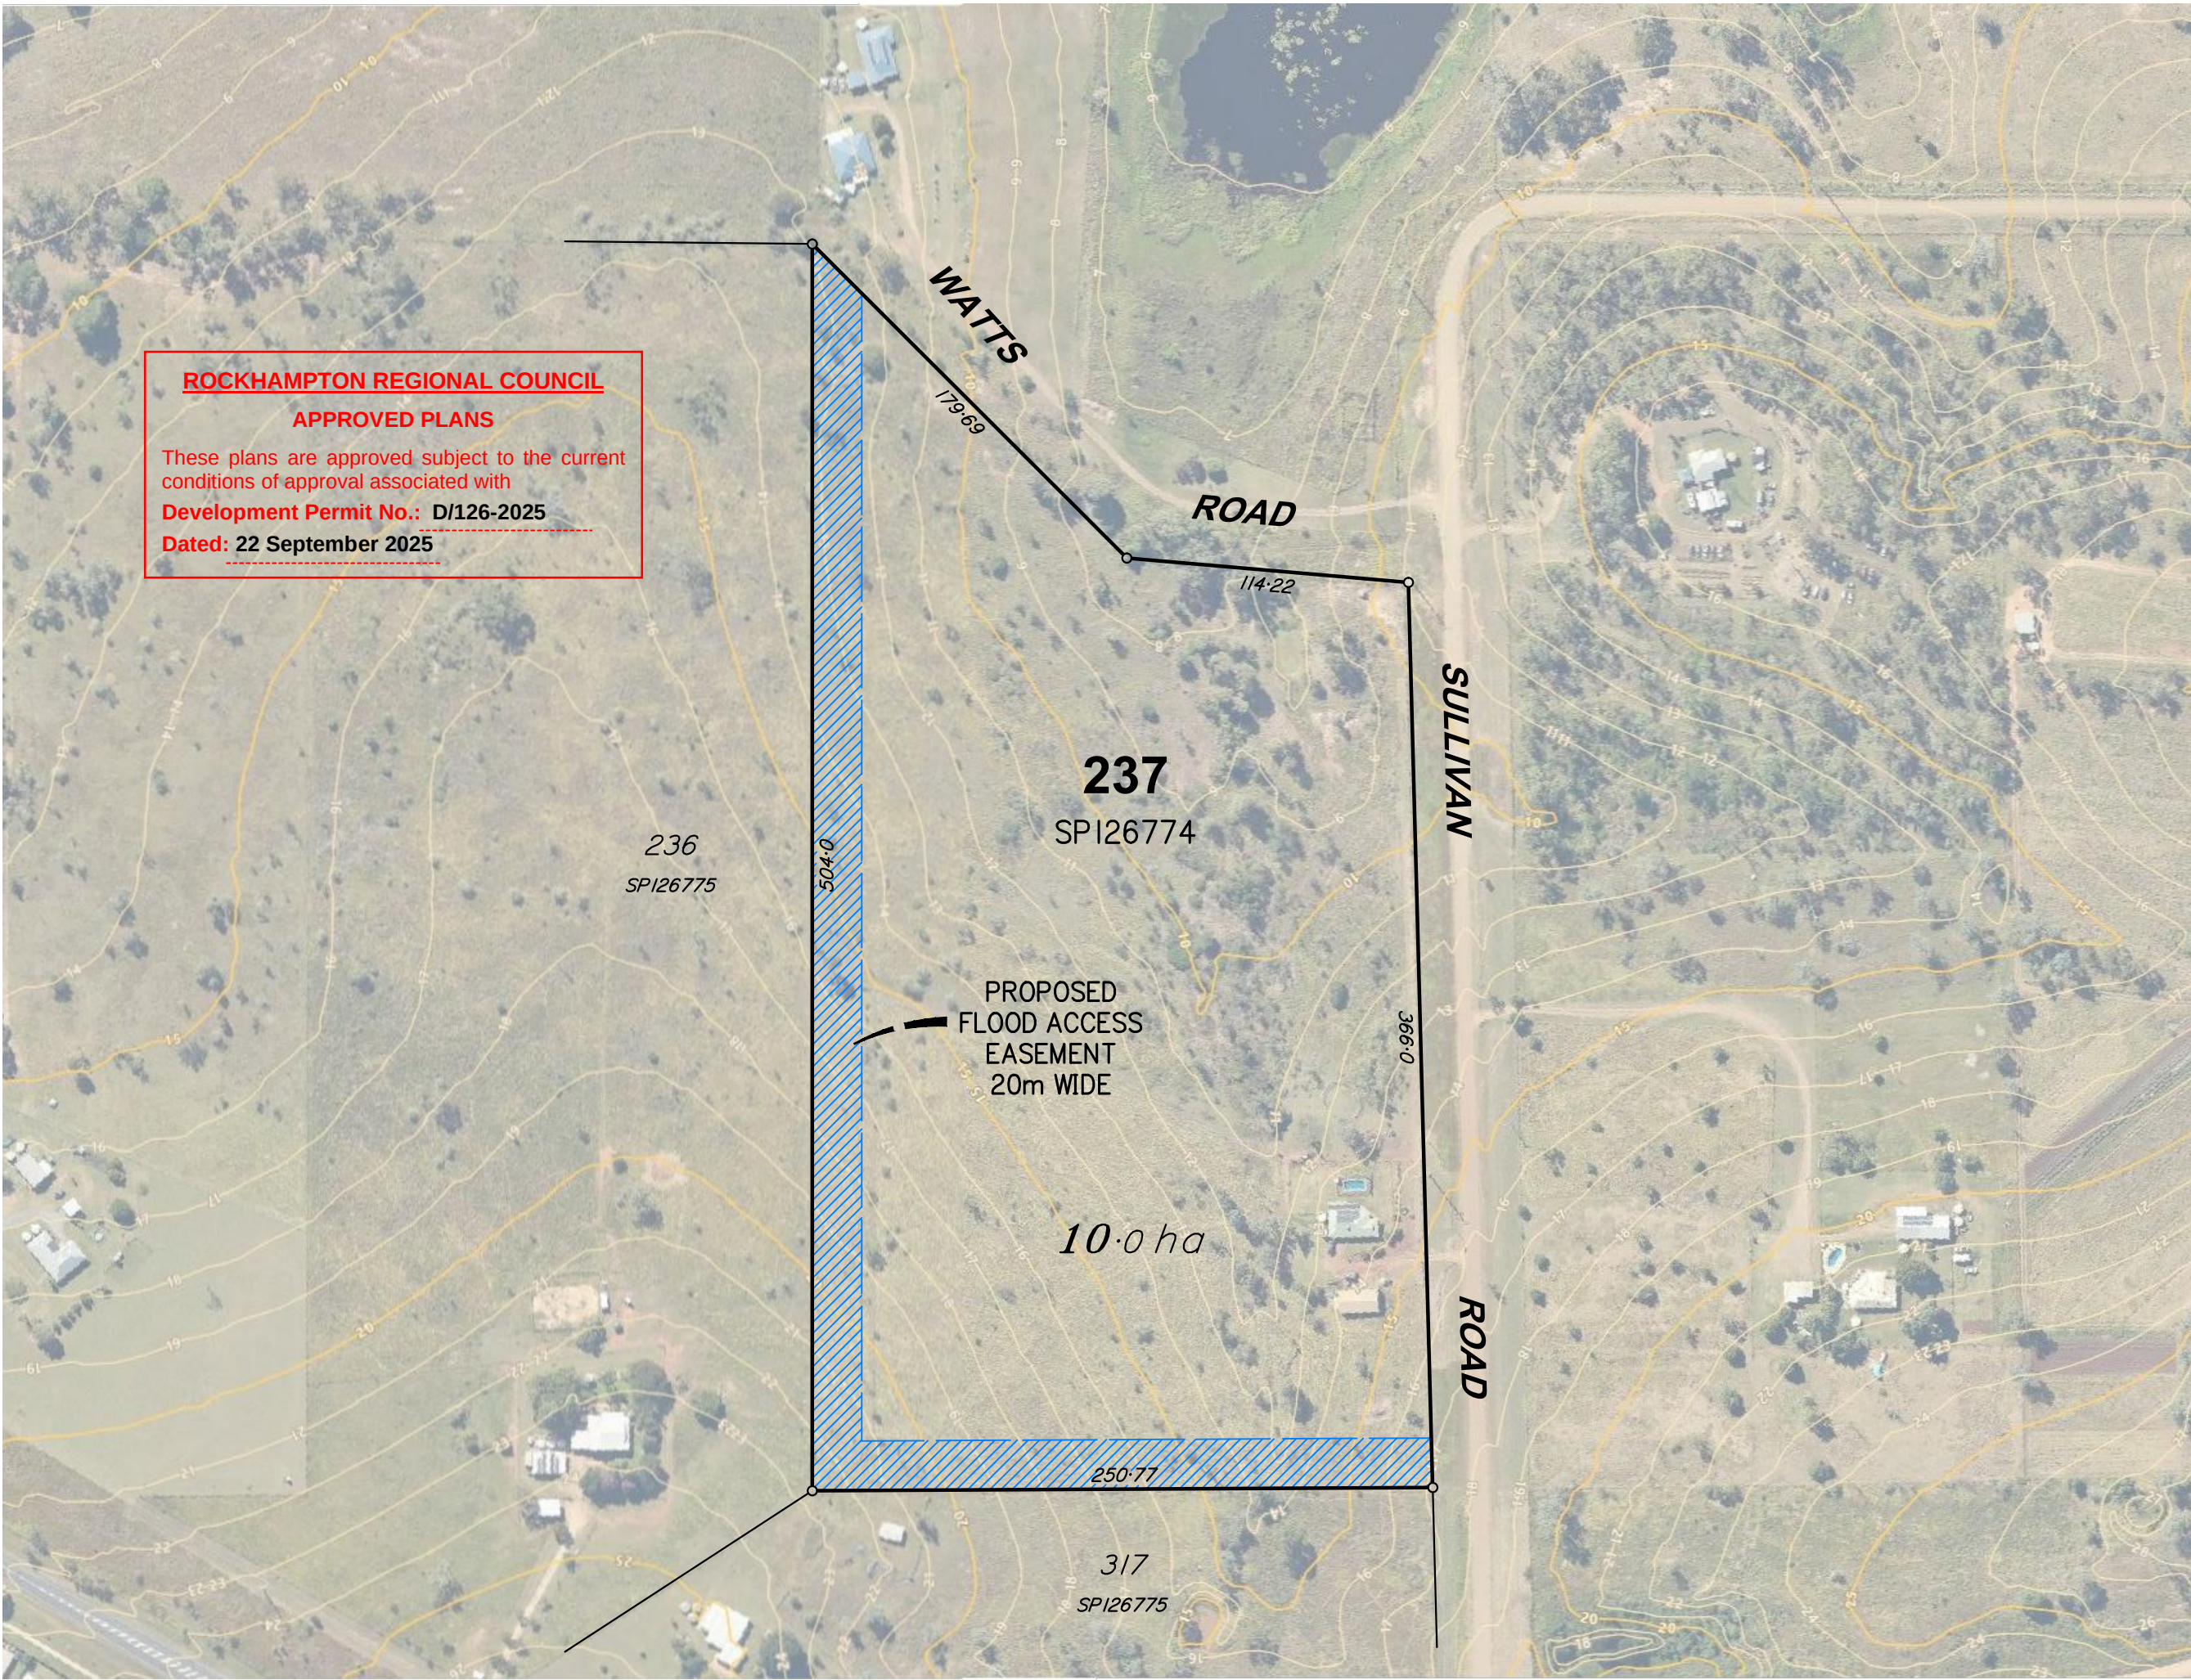

ROCKHAMPTON REGIONAL COUNCIL
APPROVED PLANS
These plans are approved subject to the current conditions of approval associated with
Development Permit No.: D/126-2025
Dated: 22 September 2025

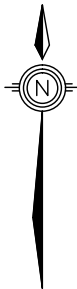

IMPORTANT NOTE

This plan was prepared to accompany an application to Rockhampton Regional Council and should not be used for any other purpose.

The dimensions and areas shown hereon are subject to field survey and also to the requirements of council and any other authority which may have requirements under any relevant legislation.

In particular, no reliance should be placed on the information on this plan for any financial dealings involving the land.

This note is an integral part of this plan.

client

C. Everingham

project

**51 Sullivan Road,
Gracemere**

plan of

Proposal Plan
Proposed Flood Access Easement
(With QLD Globe Underlay)

rpd

Lot 237 on SP126774

lga

Rockhampton Regional Council

issue	date	details	authorised
A	22-07-2025	Initial Issue	RJKF

created



scale
1:2500 @ A3
sheet no.
1 of 1
plan no.
9644-01-PRO

datum
1m LidAR Contours
cad file
9644-01-PRO-A
issue
A