


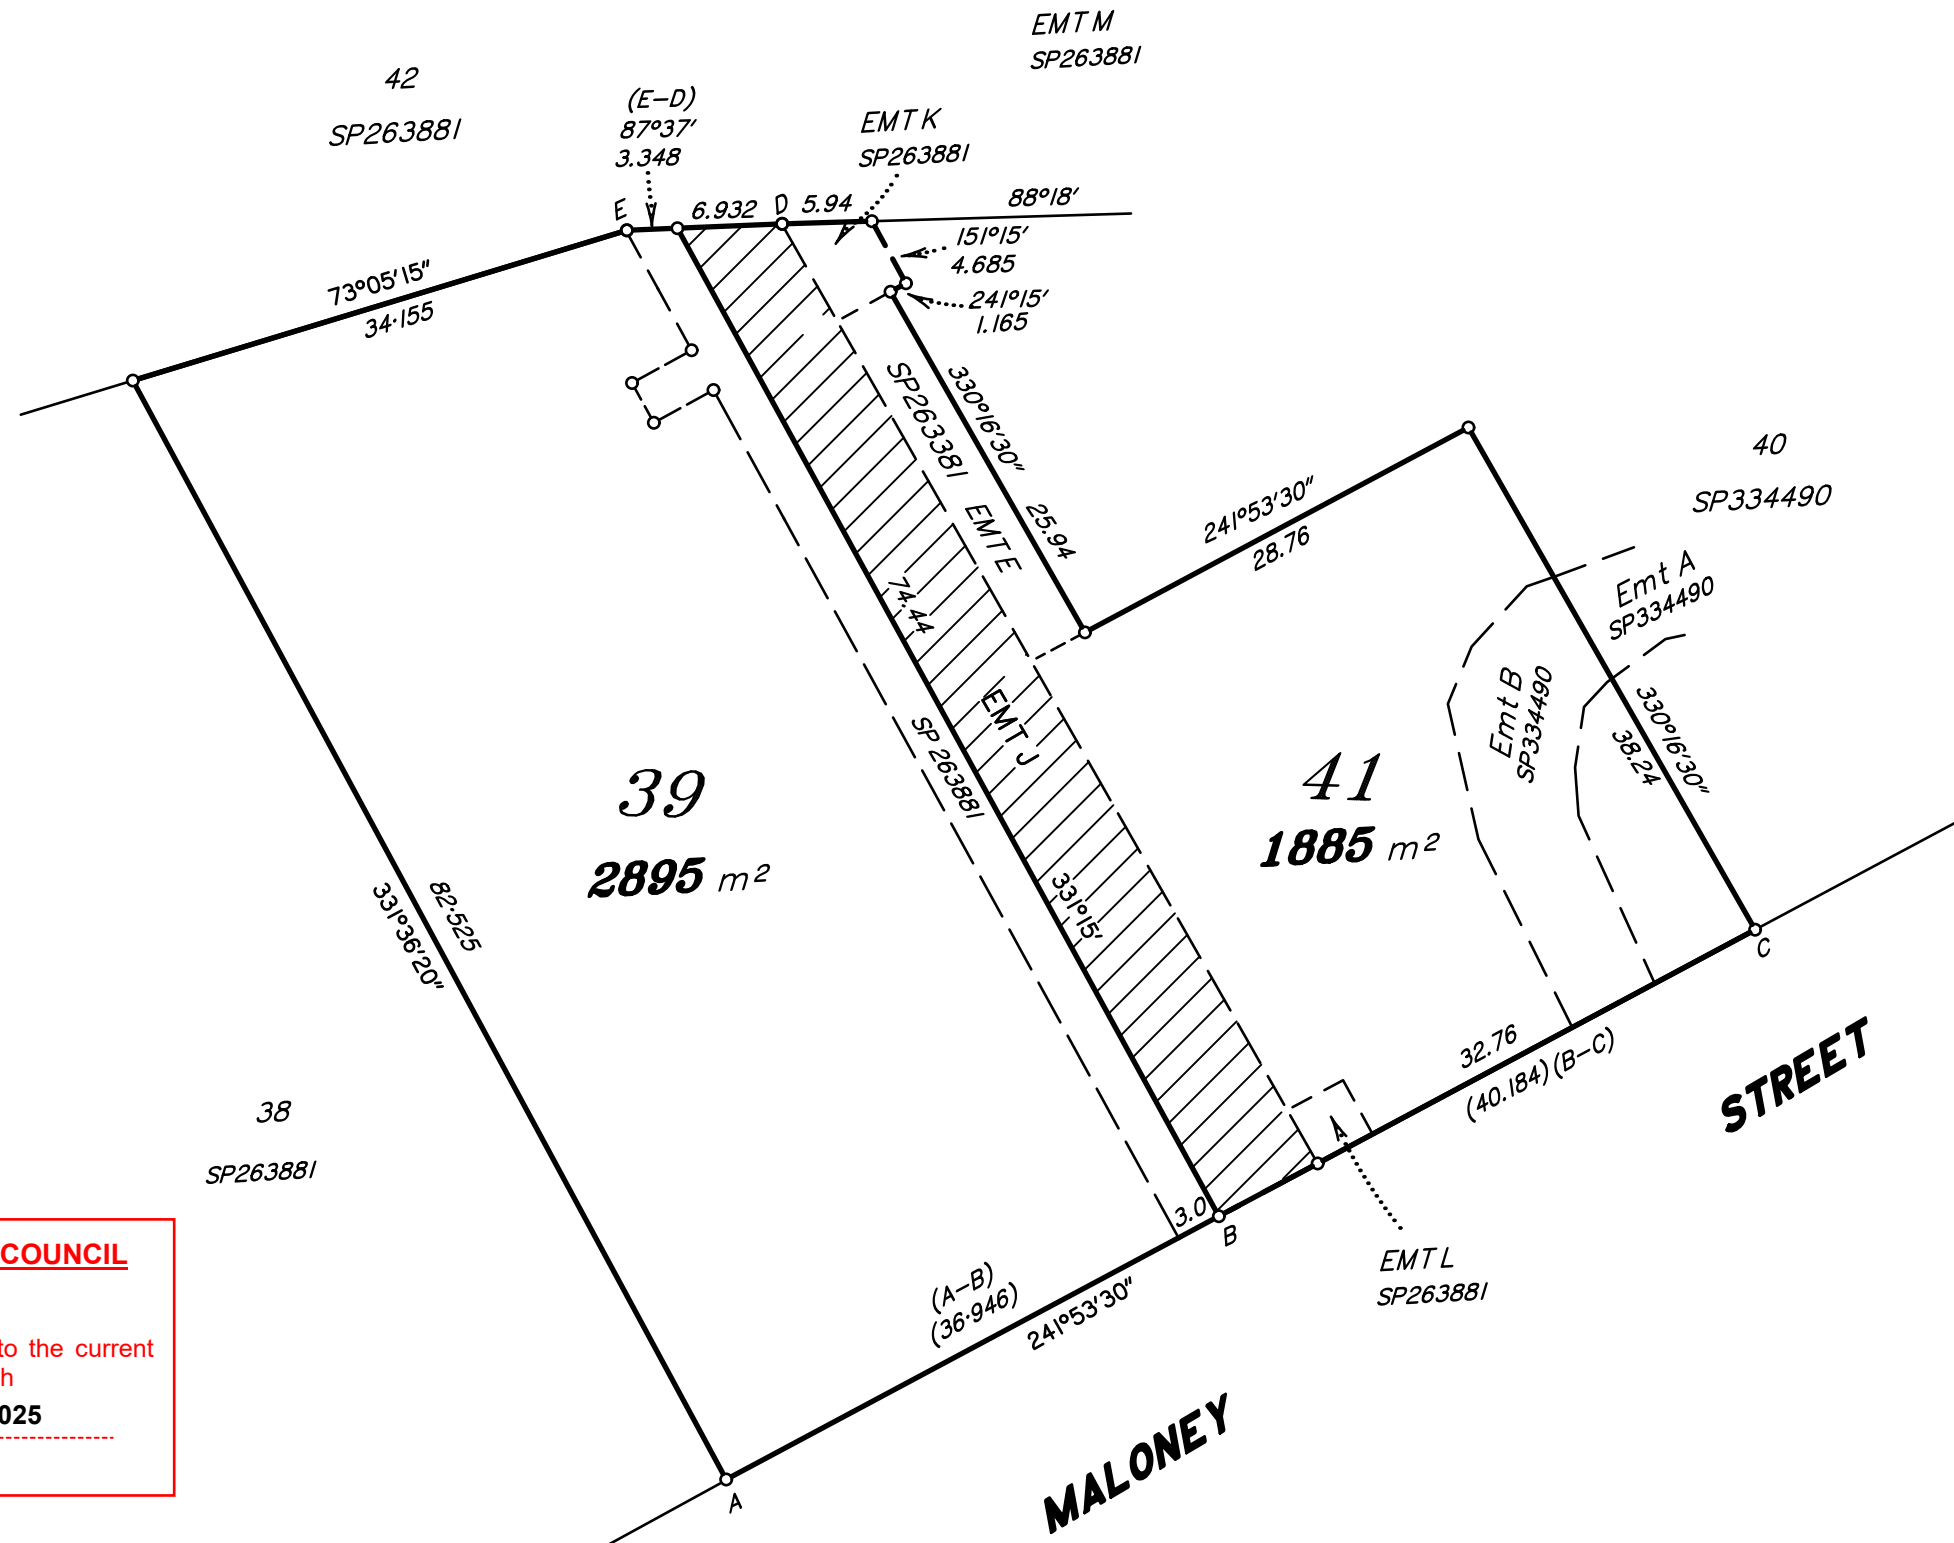

ROCKHAMPTON REGIONAL COUNCIL


APPROVED PLANS

These plans are approved subject to the current conditions of approval associated with

Development Permit No.: D/14-2025

Dated: 22 April 2025

Scale 1:500 - Lengths are in metres.

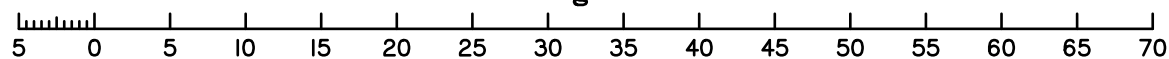

Notes:

This plan was prepared for ROL Application to Rockhampton Regional Council, and should not be used for any other purpose. The boundary information, dimensions and areas, shown here are approximate only and subject to field survey, therefore, no reliance should be placed on the information shown on this plan, especially for financial dealings. This note is an integral part of this plan.

GSPC

(Gracemere Surveying and Planning Consultants Pty Ltd)

ABN: 40 124 780 445
Rockhampton & Toowoomba
PO Box 379 Gracemere QLD 4702
PH: (07) 4922 7033 email: admin@gspc.com.au FAX: (07) 4922 7044

Plan of

Lots 39 & 41
Cancelling Lot 39 on SP263881
& Lot 41 on SP334490

LOCALITY
Kawana

LOCAL GOVERNMENT
Rockhampton
Regional Council

HORIZONTAL DATUM
MGA Zone 56

MERIDIAN
SP263881

VERTICAL DATUM
--

DERIVED vide
--

MAP REF
9051-34343

PLAN SCALE
1:500

AUTOCAD SCALE
1:1000

DATE
01-10-2024

DRAWN
Leon

SHEET 1 OF 1

REF.

211164A-01