




**KROOMBIT**

**PROPOSED LOT 7**  
Approx 4816 m<sup>2</sup>


**PROPOSED LOT 8**  
Approx 5185 m<sup>2</sup>

Lot 18  
RP617396

**DRIVE**

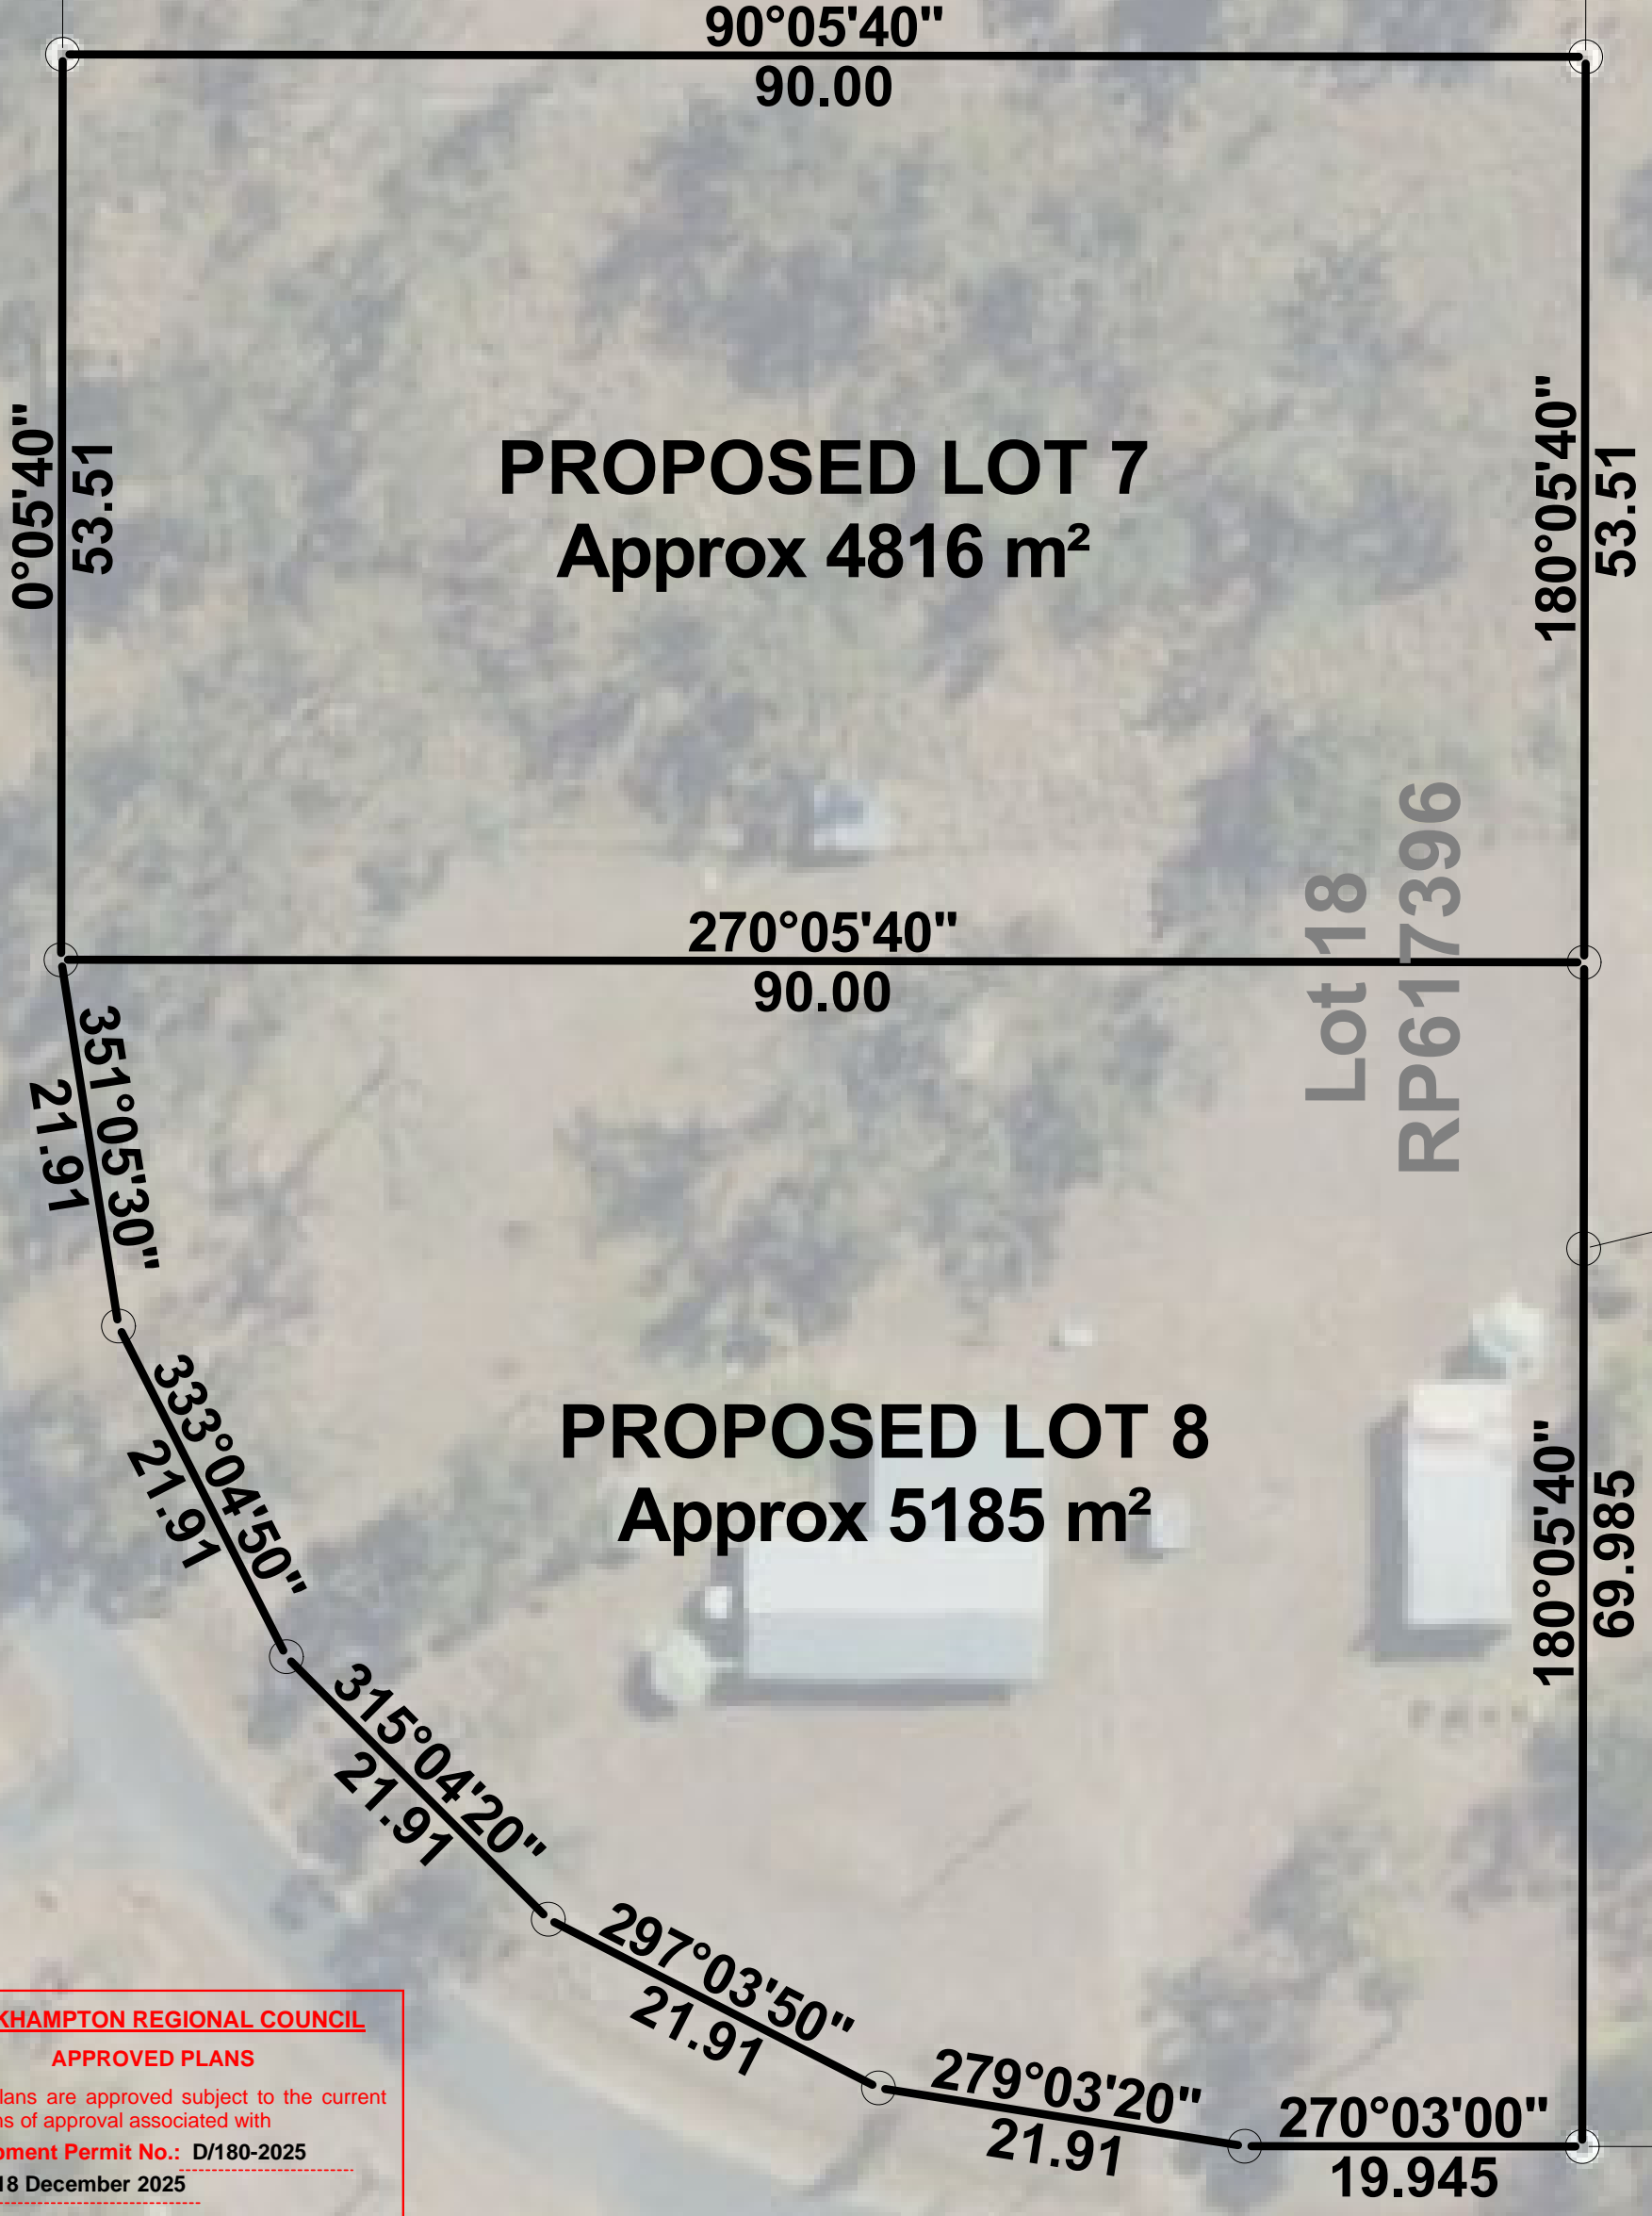

**ROCKHAMPTON REGIONAL COUNCIL**  
**APPROVED PLANS**  
 These plans are approved subject to the current conditions of approval associated with  
**Development Permit No.: D/180-2025**  
**Dated: 18 December 2025**

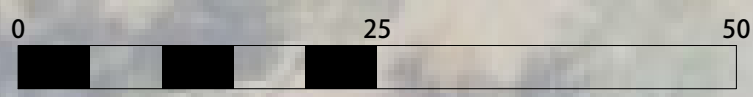

The areas, dimensions and locations shown on this plan are approximate only and are subject to final survey plan, local authority approvals and conditions.

This sketch plan has been prepared for office use only.

**PLAN OF PROPOSED LOT 7 & 8**  
**CANCELLING LOT 18 ON RP617396**



Local Govt:	Rockhampton Regional	Locality:	Bouldercombe	Meridian:	RP617396	Scale:	1:400	VSB Ref:	1476 Bendall	VSB Surveys Pty Ltd 19 Withers Street Kawana QLD 4701 M: 0413 005 256
-------------	----------------------	-----------	--------------	-----------	----------	--------	-------	----------	--------------	--