
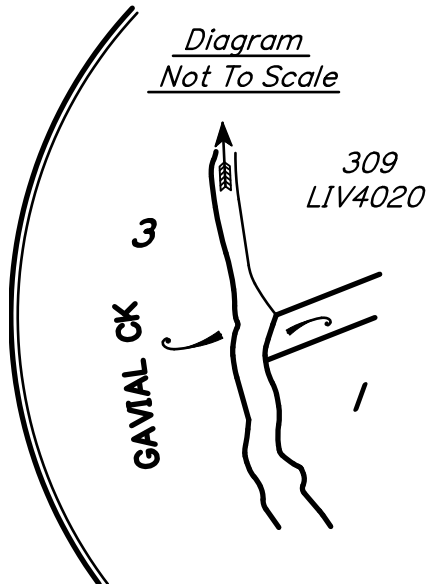


ROCKHAMPTON REGIONAL COUNCIL
APPROVED PLANS
These plans are approved subject to the current conditions of approval associated with
Development Permit No.: D/189-2024
Dated: 27 February 2025

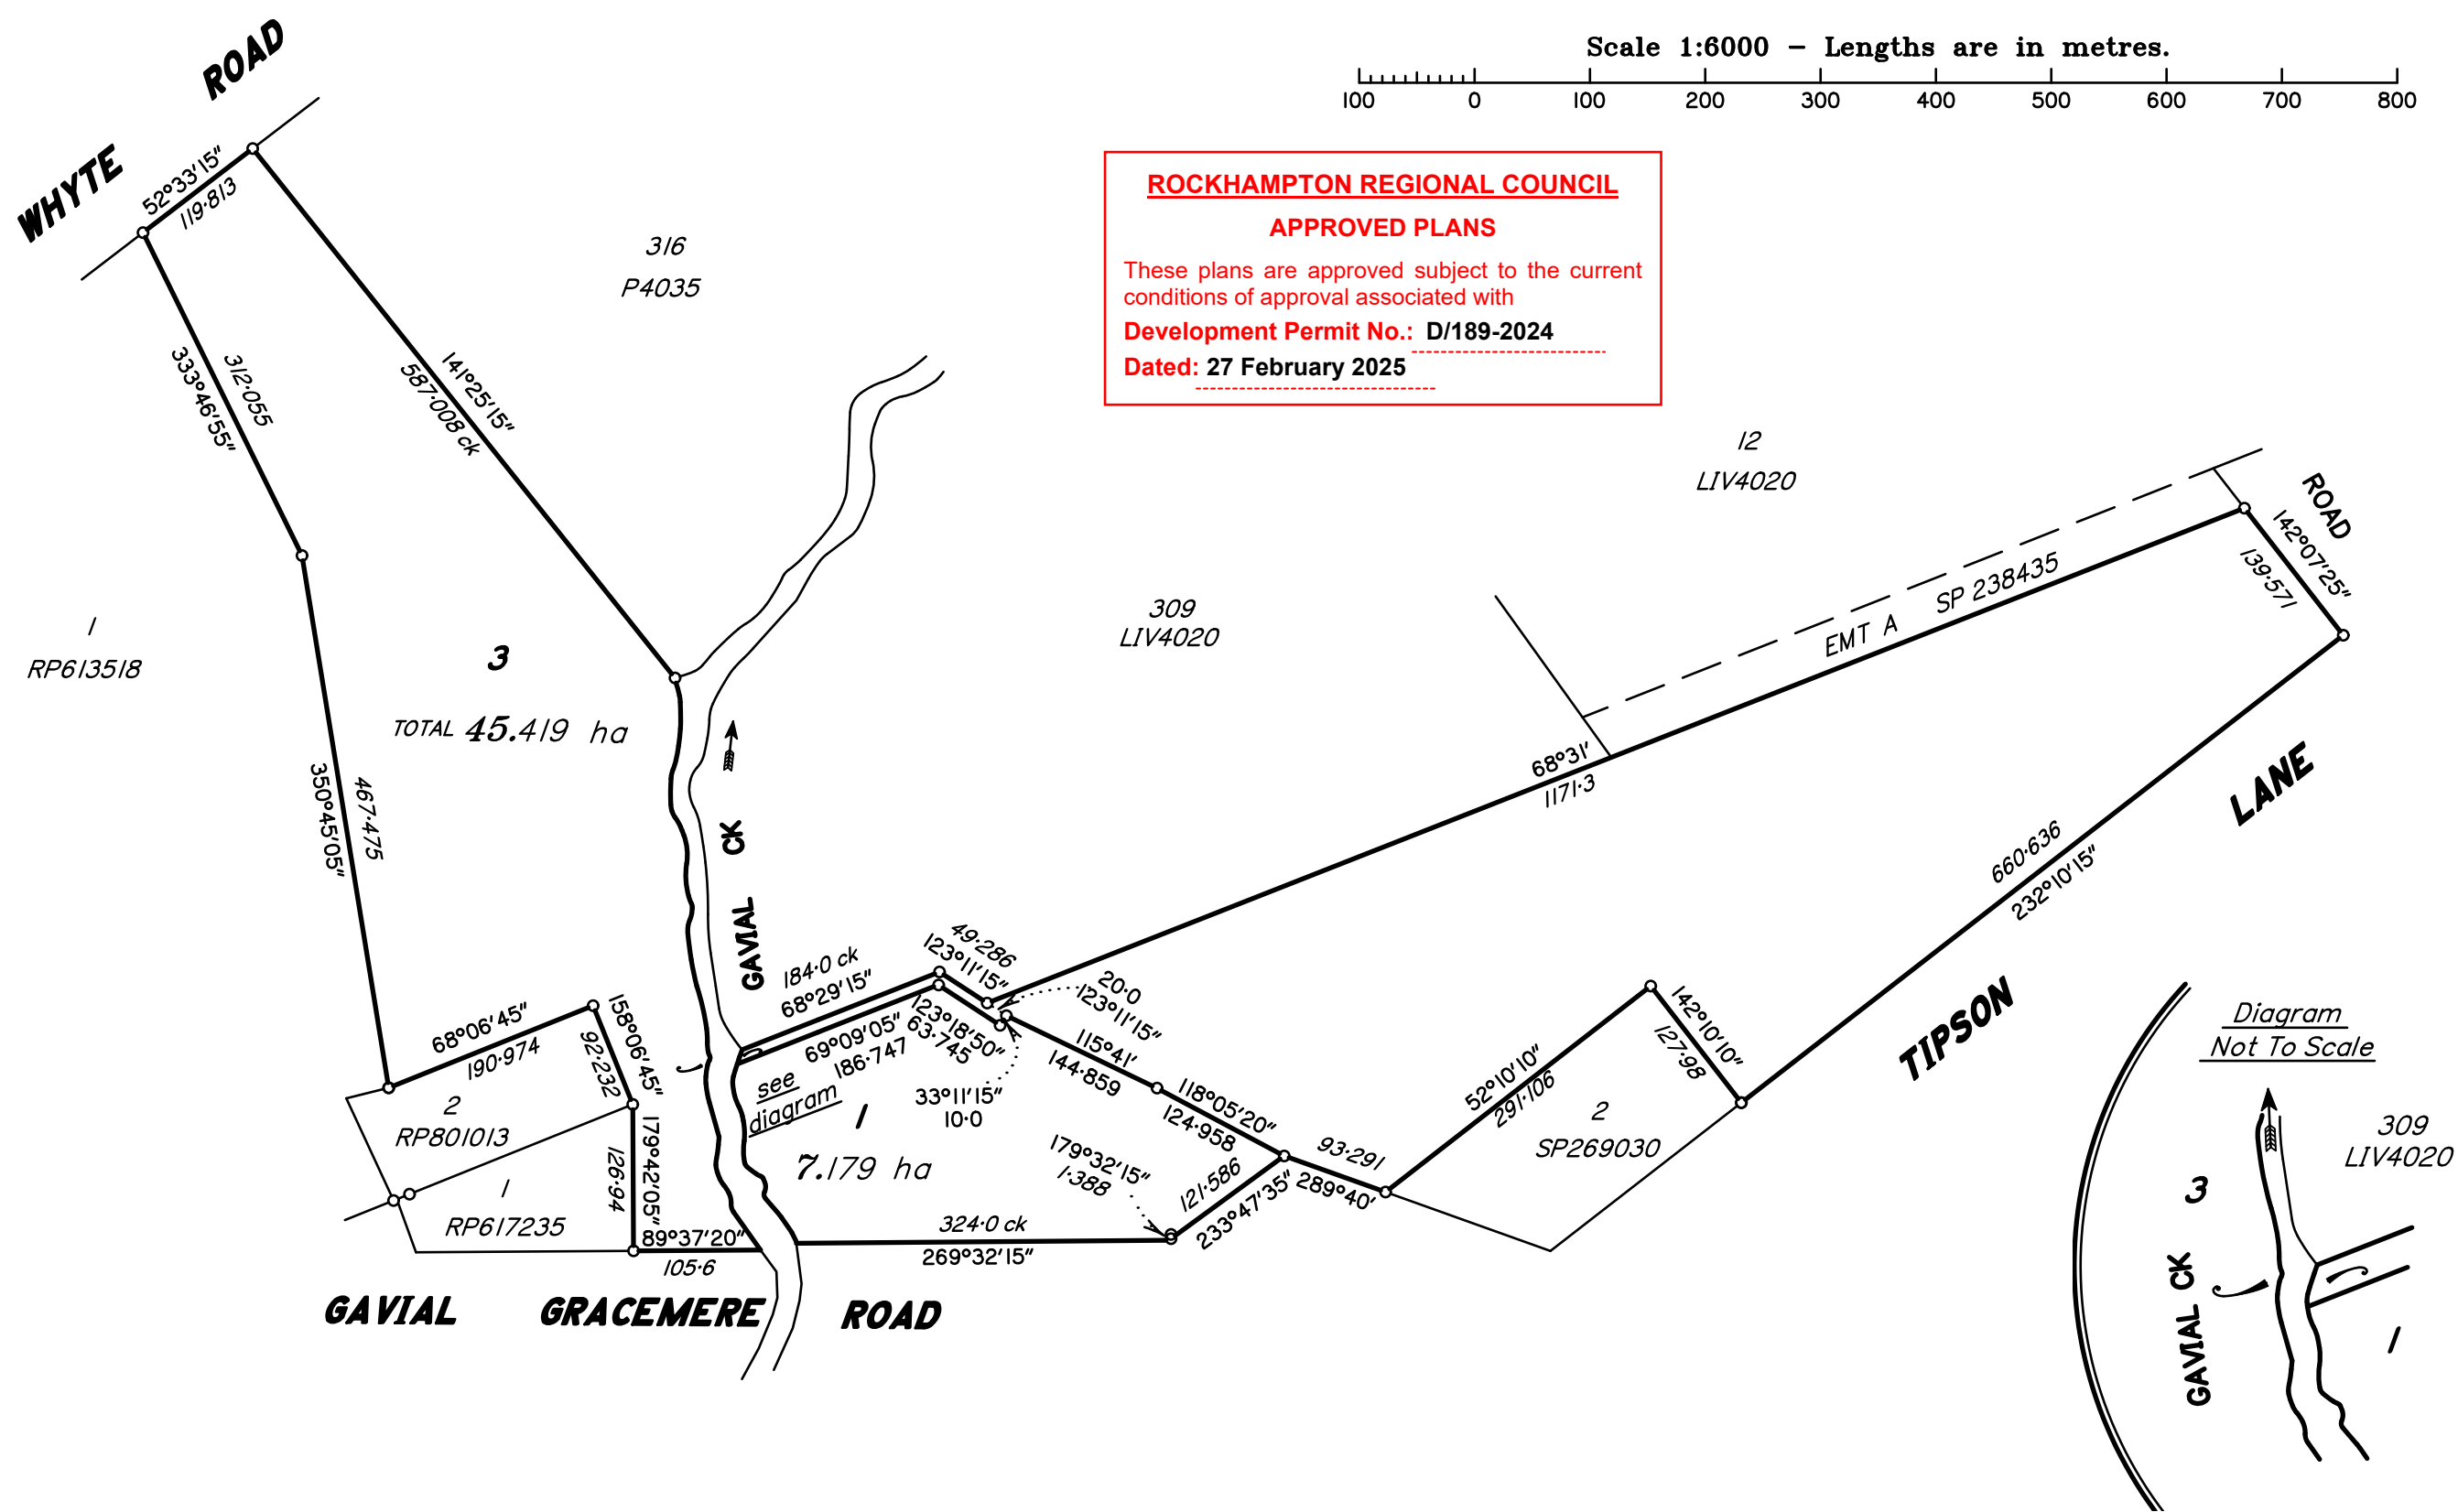

This plan was prepared for ROL Application to Rockhampton Regional Council, and should not be used for any other purpose. The boundary information, dimensions and areas, shown here are approximate only and subject to field survey, therefore, no reliance should be placed on the information shown on this plan, especially for financial dealings. This note is an integral part of this plan.

GSPC
(Gracemere Surveying and Planning Consultants Pty Ltd)
ABN: 40 124 780 445
Rockhampton & Toowoomba
PO Box 379 Gracemere QLD 4702
PH: (07) 4922 7033 email: admin@gspc.com.au FAX: (07) 4922 7044

Plan of
Plan of Proposed Lots 1 & 3
Cancelling Lot 1 on SP269030 and Lot 3 on RP801013

LOCALITY
Bouldercombe
LOCAL GOVERNMENT
Rockhampton Regional Council
HORIZONTAL DATUM
MGA Zone 56
MERIDIAN
SP269030

MAP REF
9051-33342
PLAN SCALE
1:6000
AUTOCAD SCALE
1:1000

DATE
19/02/25
DRAWN
Bristi
SHEET 1 OF 1
REF.
241356-03