


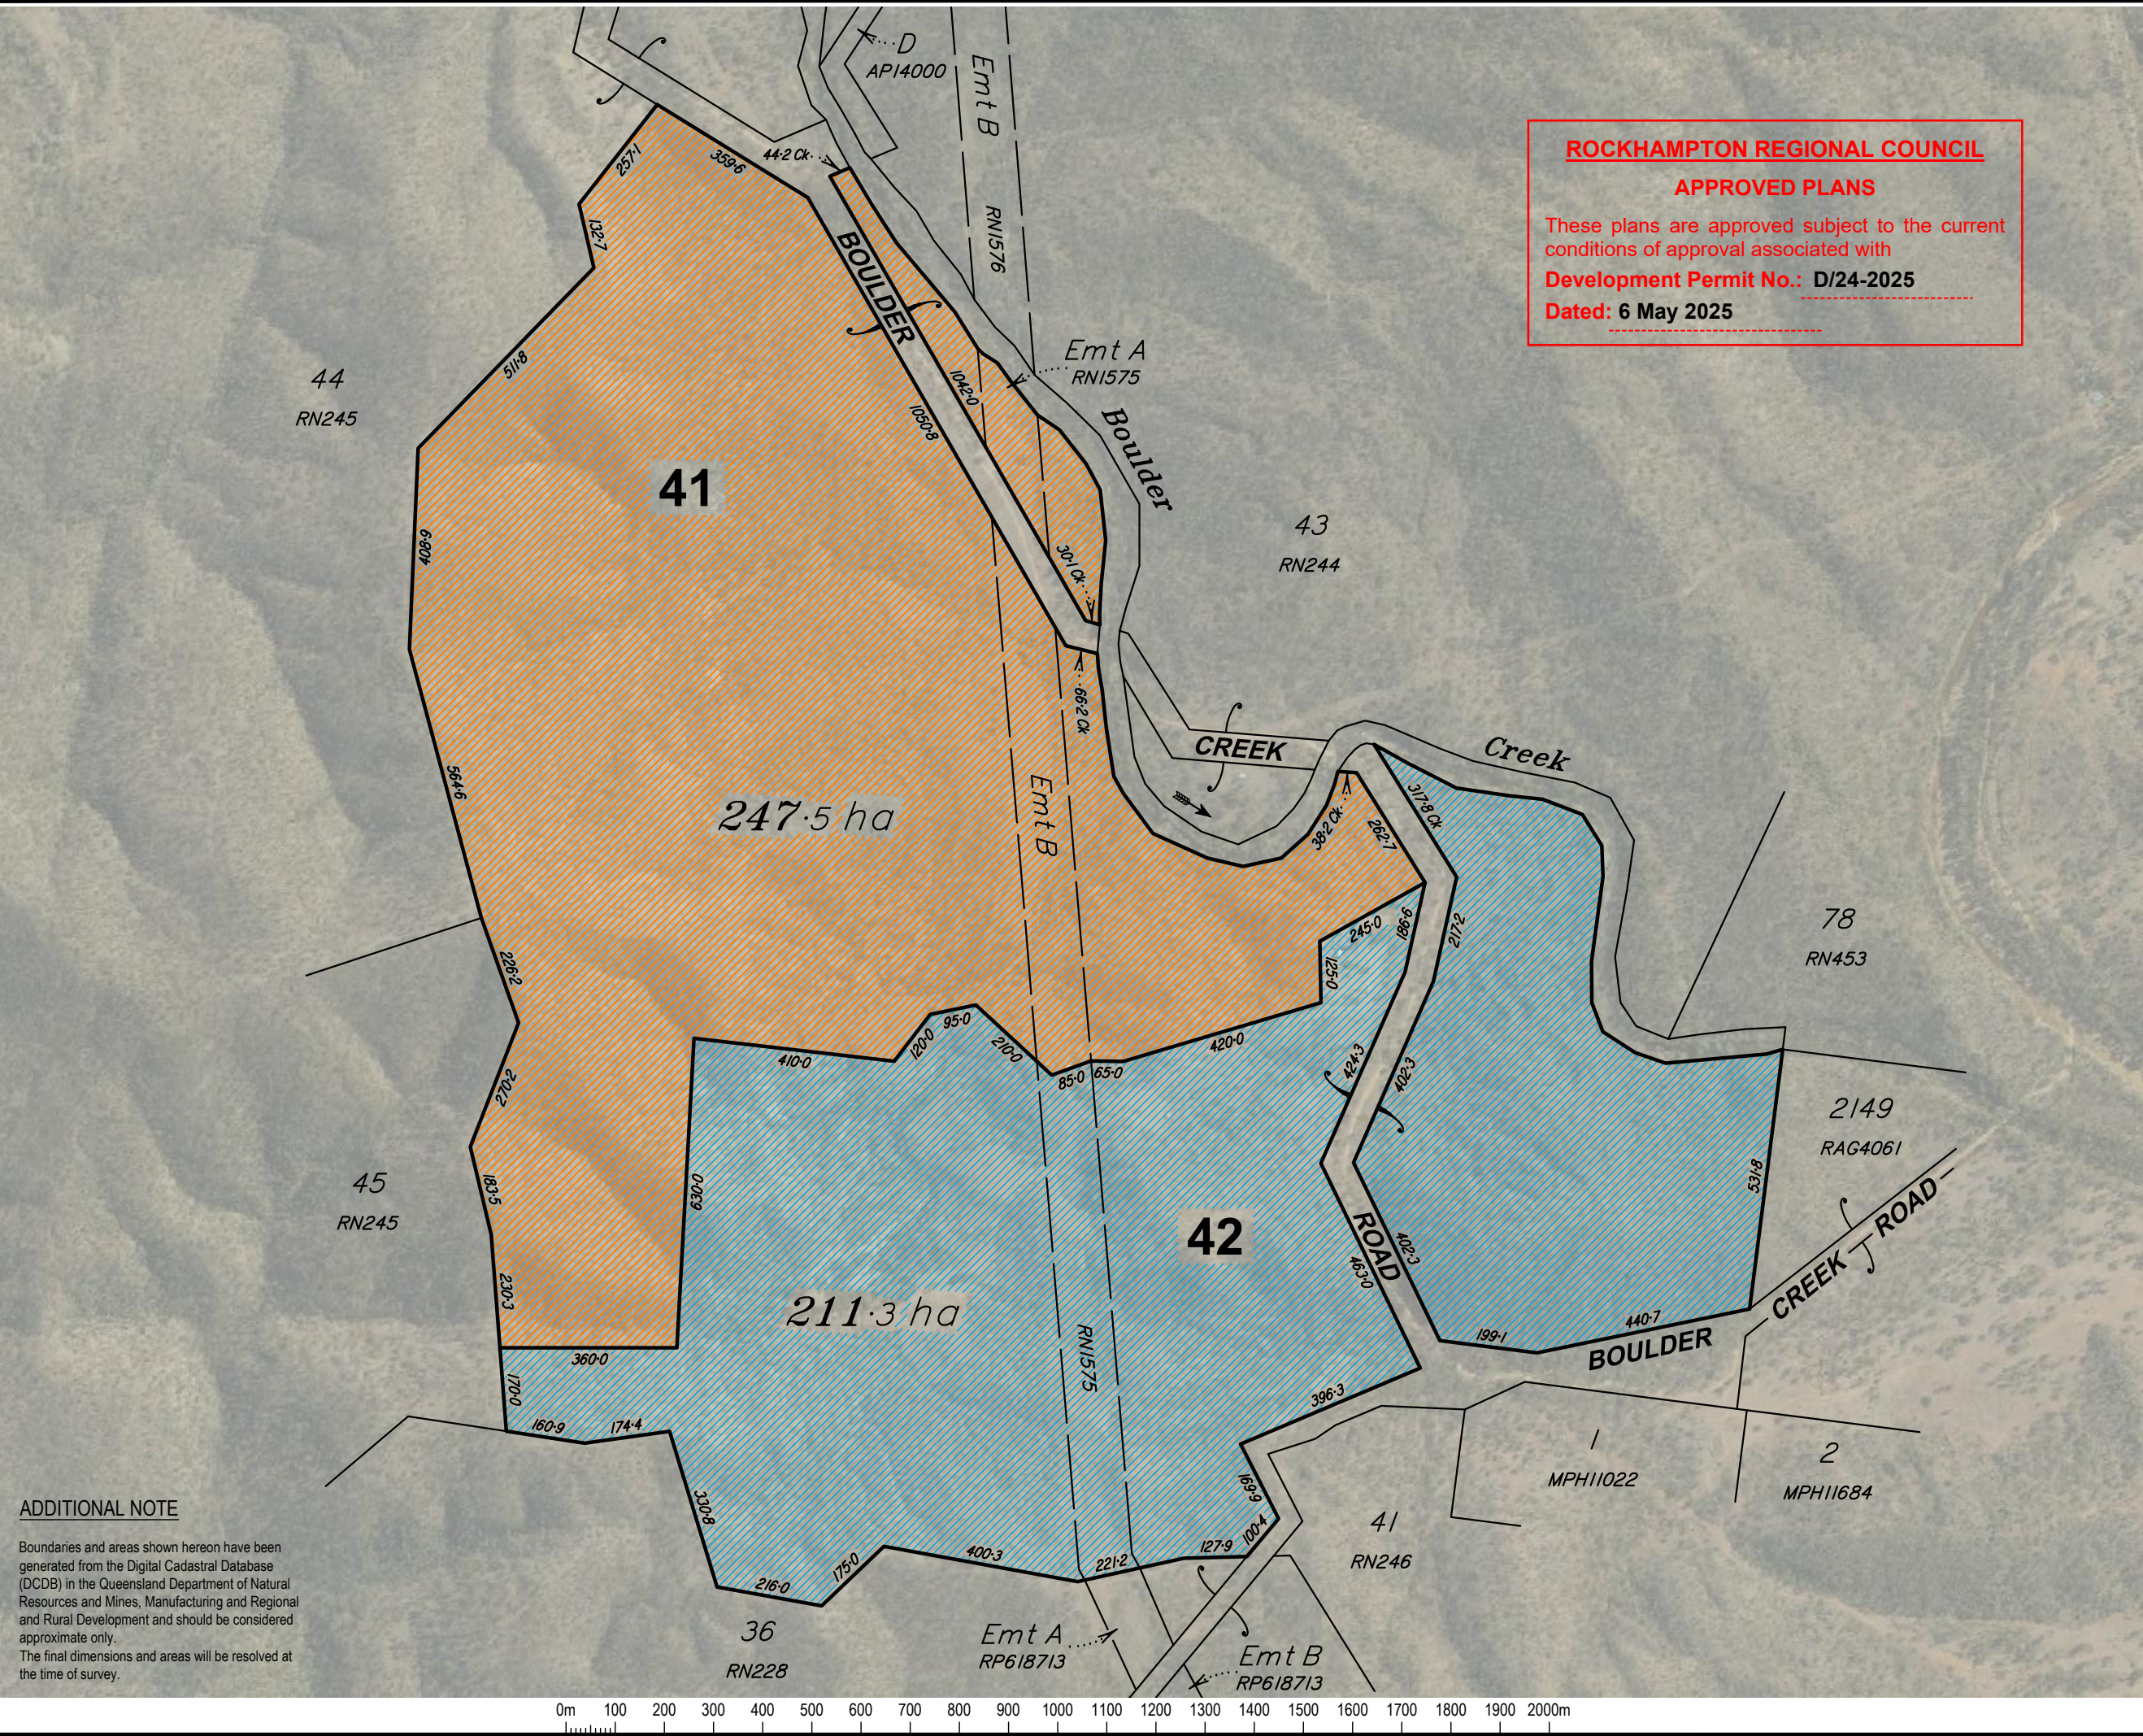

ADDITIONAL NOTE

Boundaries and areas shown hereon have been generated from the Digital Cadastral Database (DCDB) in the Queensland Department of Natural Resources and Mines, Manufacturing and Regional and Rural Development and should be considered approximate only. The final dimensions and areas will be resolved at the time of survey.


ROCKHAMPTON REGIONAL COUNCIL

APPROVED PLANS

These plans are approved subject to the current conditions of approval associated with

Development Permit No.: D/24-2025

Dated: 6 May 2025

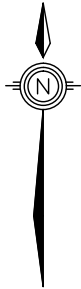

IMPORTANT NOTE

This plan was prepared to accompany an application to Rockhampton Regional Council and should not be used for any other purpose.

The dimensions and areas shown hereon are subject to field survey and also to the requirements of council and any other authority which may have requirements under any relevant legislation.

In particular, no reliance should be placed on the information on this plan for any financial dealings involving the land.

This note is an integral part of this plan.

client

G. & J. Walters

project

42 Boulder Creek Road,
Boulder Creek

plan of

Reconfiguration Plan
(1 Lot into 2 Lots)
with Qld Globe Underlay

rpd

Lot 42 on RN244

lga

Rockhampton Regional Council

issue	date	details	authorised
A	26-02-2025	Initial Issue	RJKF

created

capricornsurveygrouppcq
SURVEYING & PLANNING SOLUTIONS
07 4927 5199 | reception@csqcq.com.au | 132 Victoria Parade, Rockhampton QLD 4700

scale1:12500 @ A3

sheet no.1 of 1

plan no.9565-01-ROL

datum-

cad file9565-01-ROL-A

issueA