

R.P.D.
 Lot Number : 24
 Reg./Survey Plan Number : SP191039
 Parish : MURCHISON
 County : LIVINGSTONE
 Area : 822m²

ROCKHAMPTON REGIONAL COUNCIL

APPROVED PLANS


These plans are approved subject to the current conditions of approval associated with

Development Permit No.: D/54-2018


Dated: 18 June 2018

Refer to RRC approval letter (Ref: _____) for reduced clearance

1 Site Plan
 1 : 200

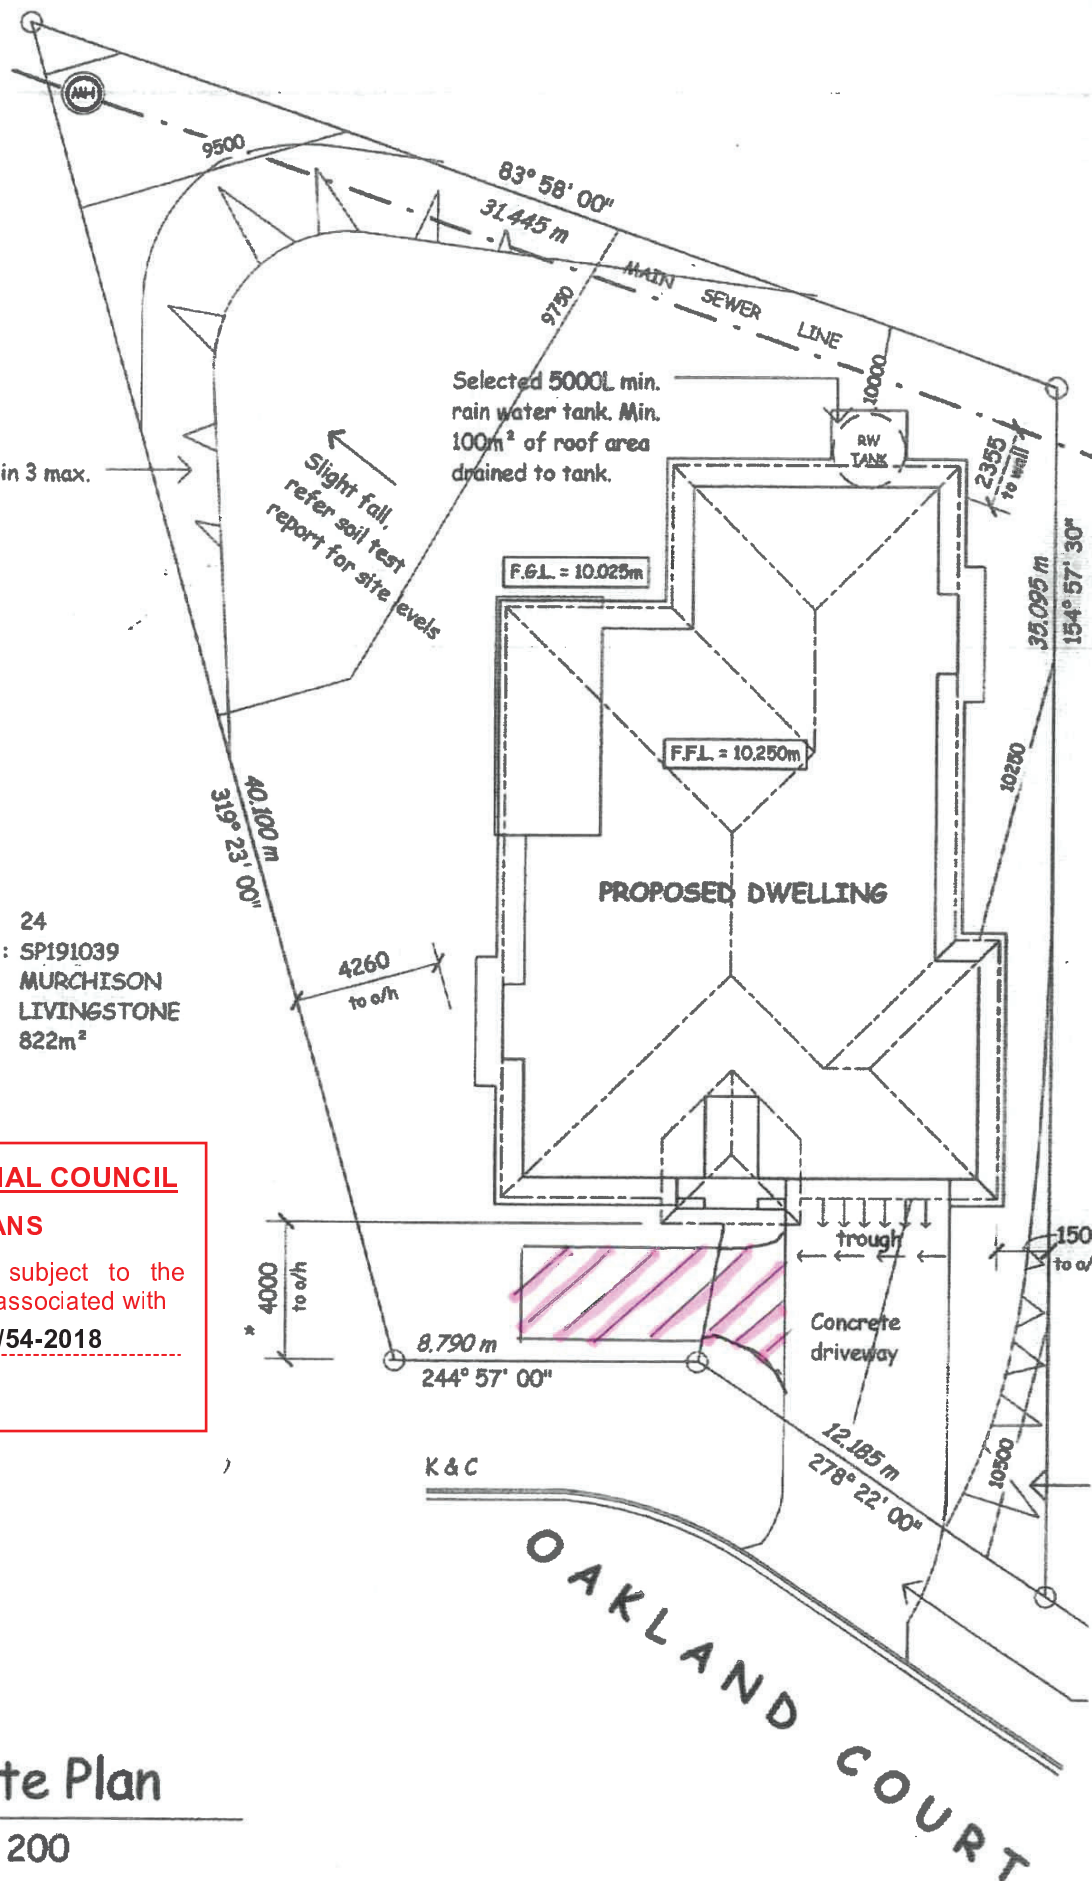

Floor Areas	
Porch	3.7 m ²
Alfresco	12.8 m ²
Masterable	214.0 m ²
Grand total	230.5 m ²

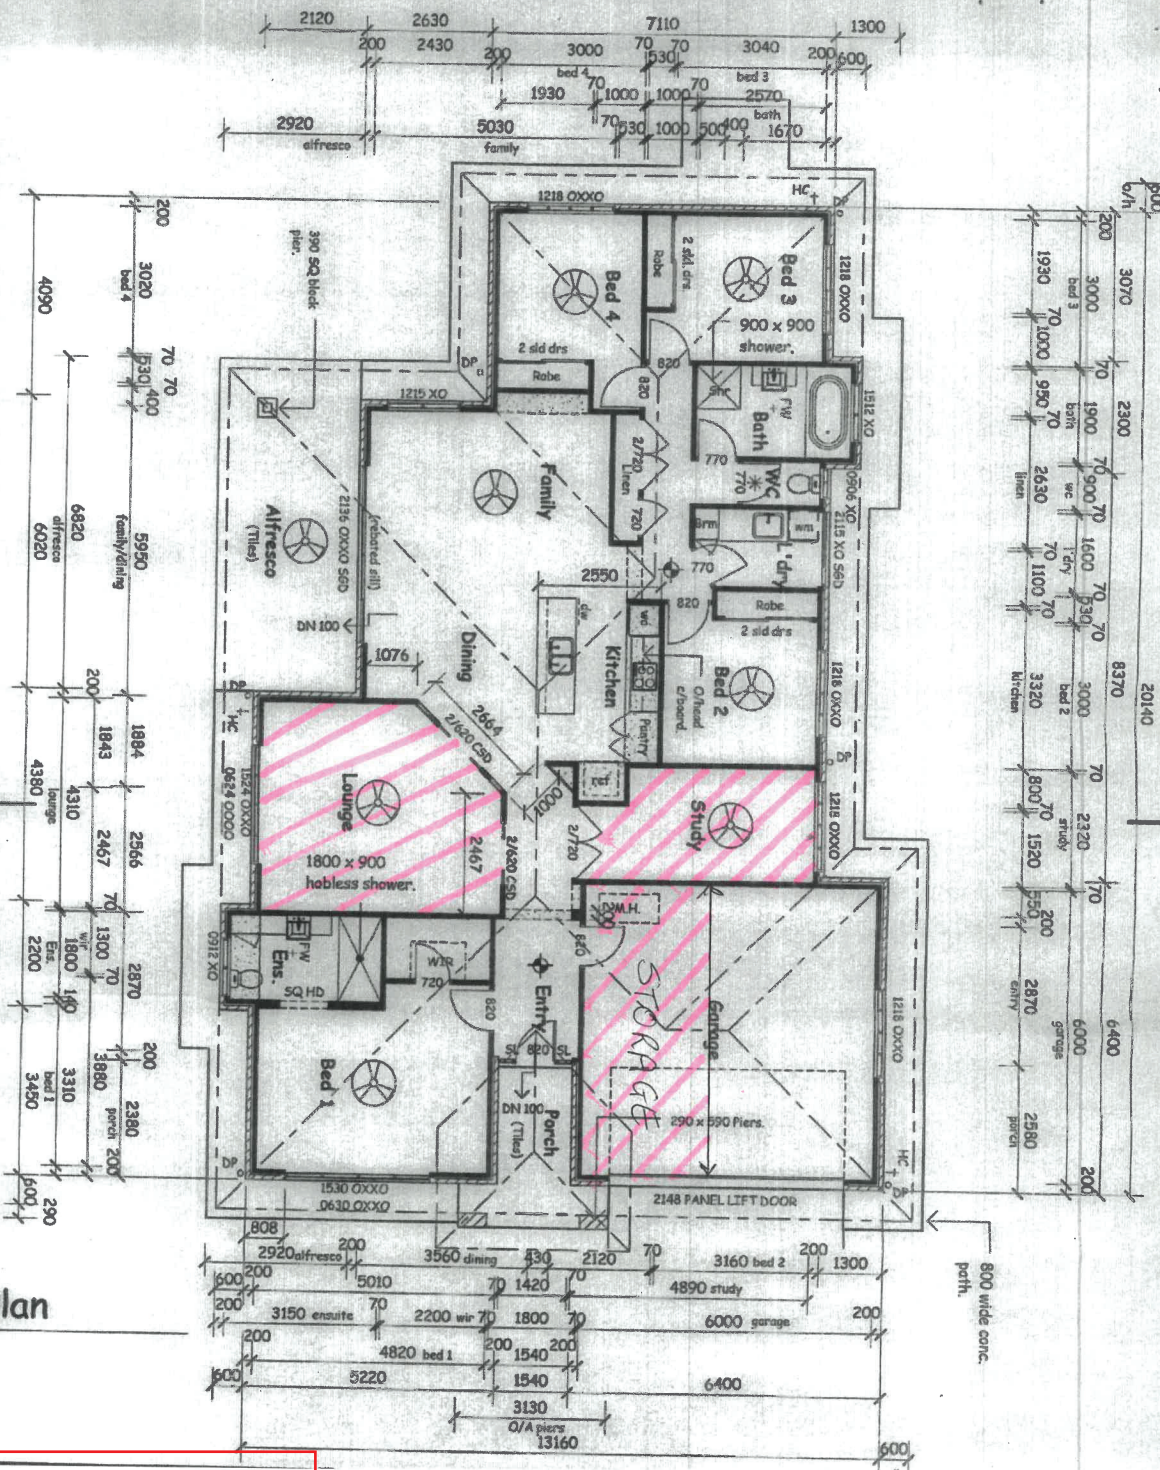

ROCKHAMPTON REGIONAL COUNCIL

APPROVED PLANS

These plans are approved subject to the current conditions of approval associated with

Development Permit No.: D/54-2018

Dated: 18 June 2018