


ROCKHAMPTON REGIONAL COUNCIL

APPROVED PLANS

These plans are approved subject to the current conditions of approval associated with

Development Permit No.: D/73-2025


Dated: 24 July 2025

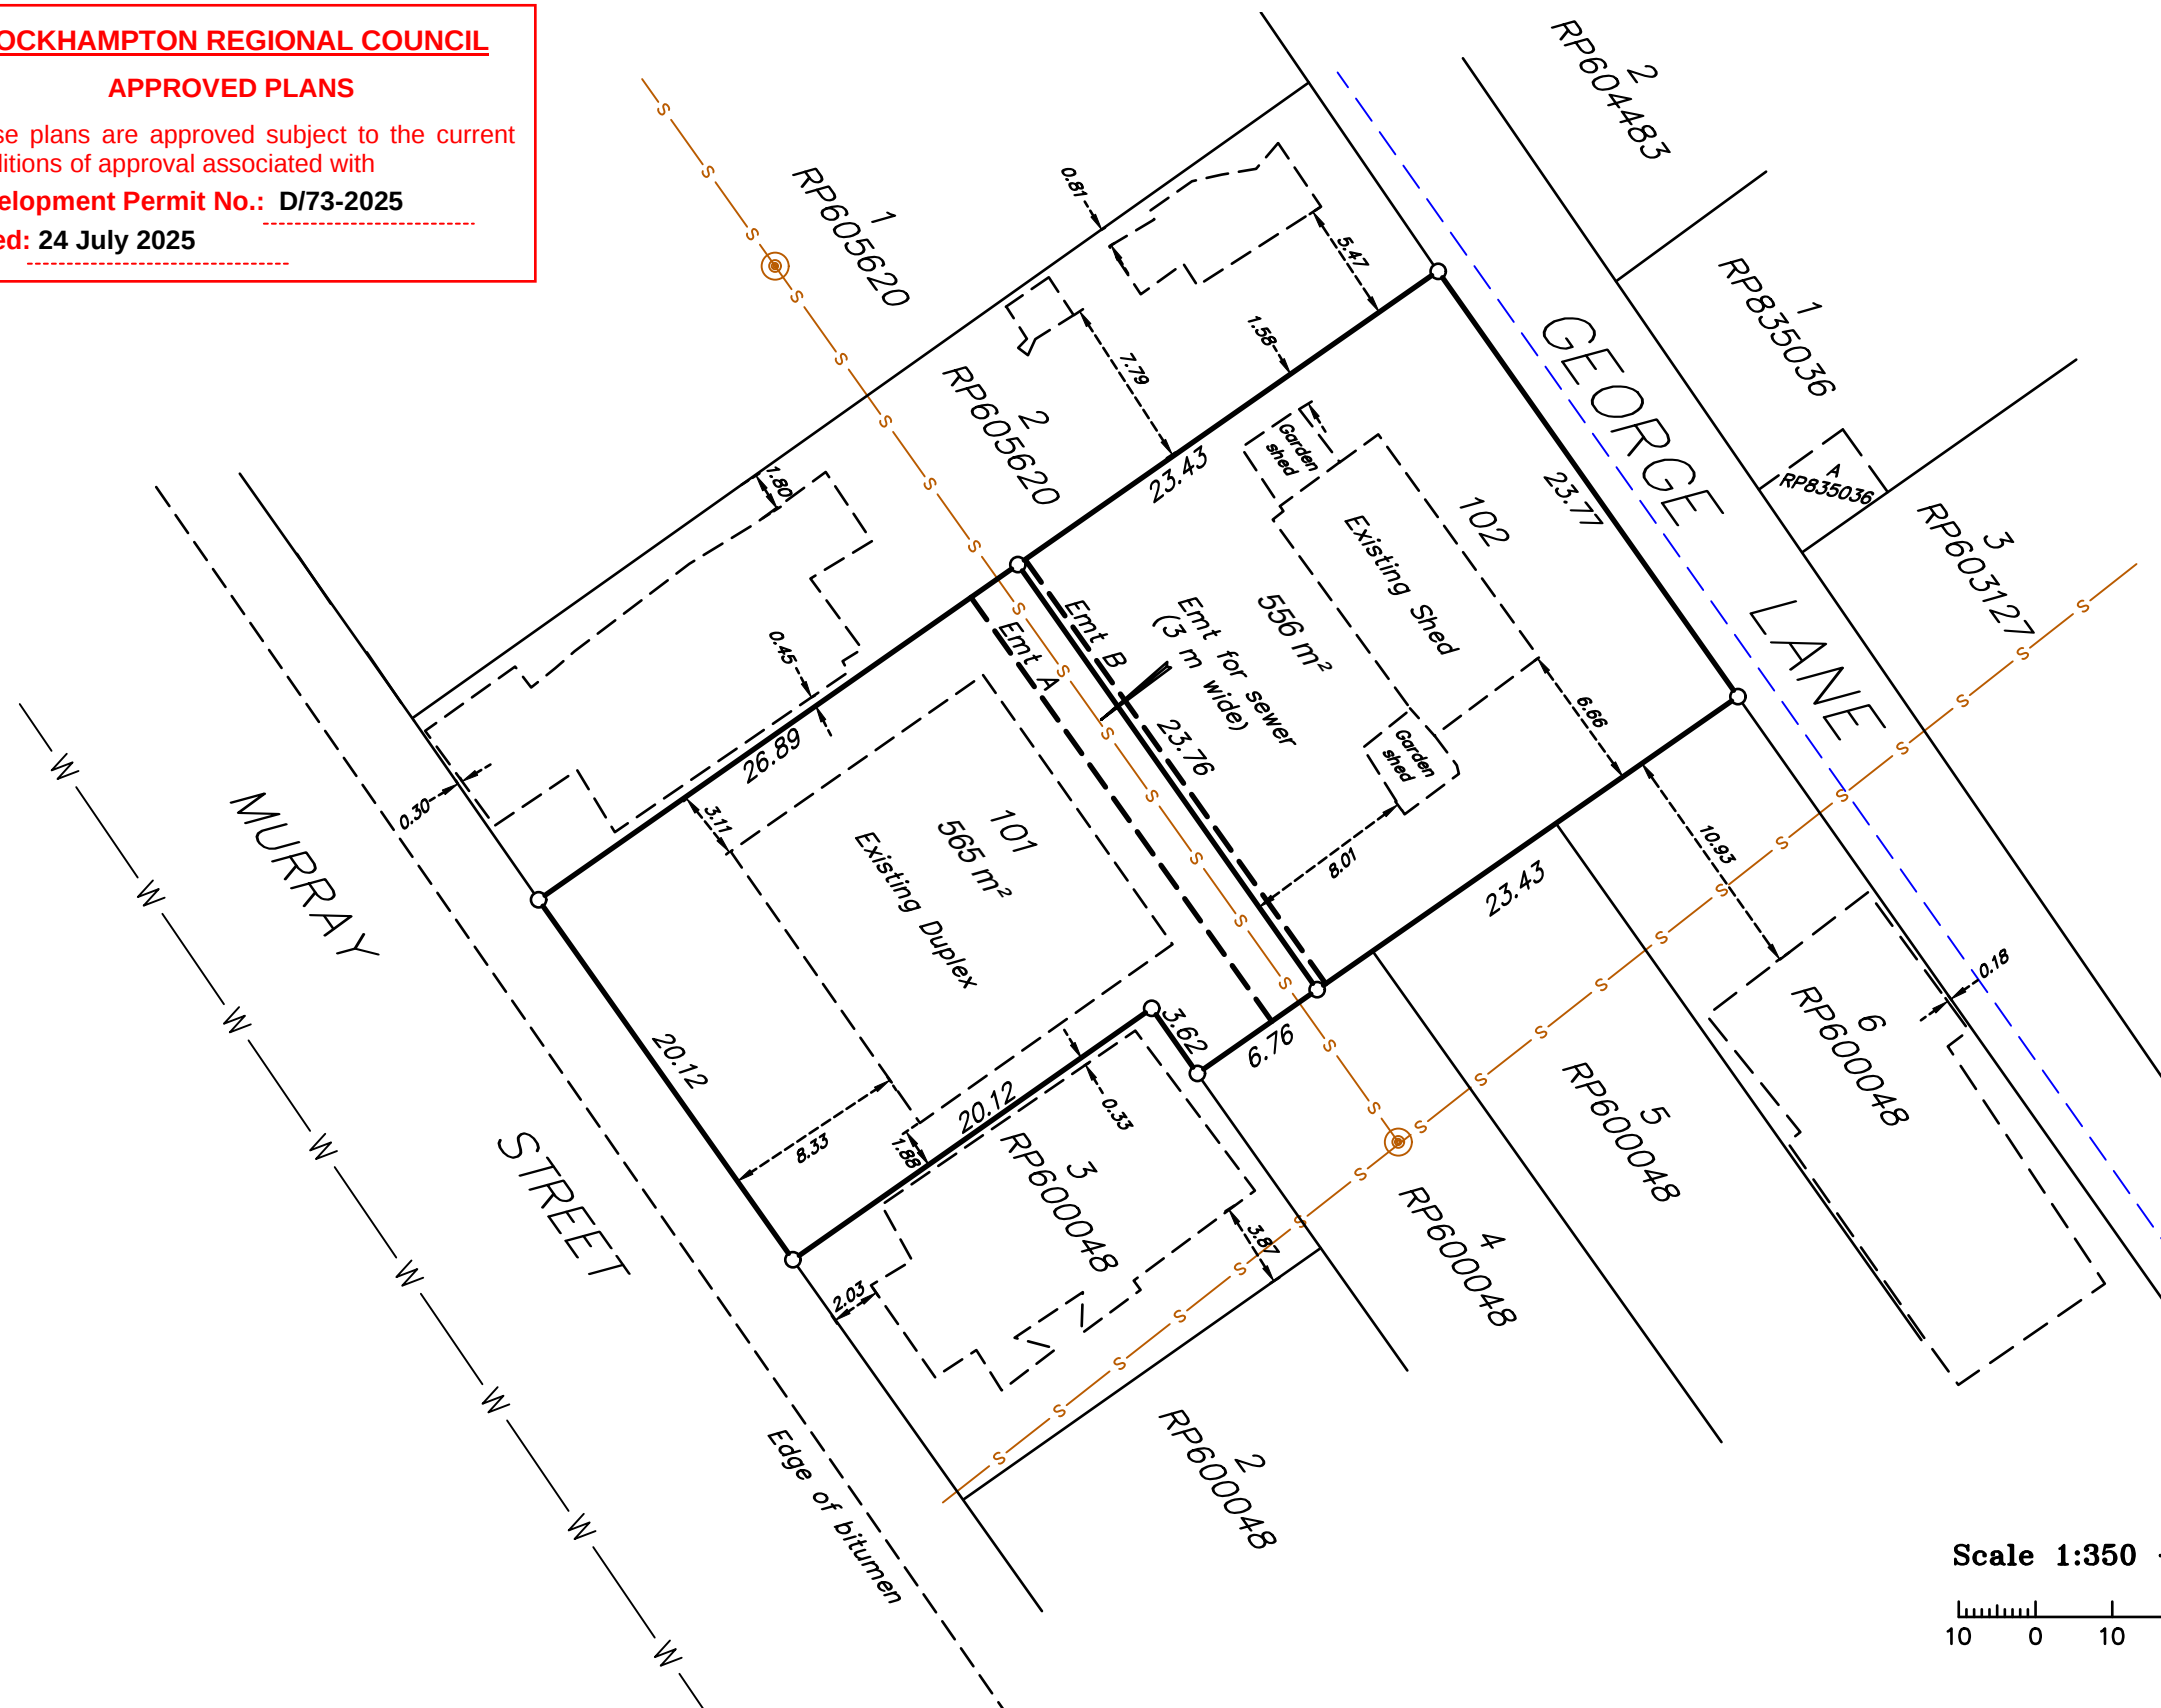

Legends

- S Sewer line
- W Water main
- ⊙ Sewer mahole
- - - Water sevice line

Scale 1:350 - Lengths are in metres.

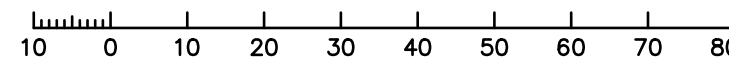

This plan was prepared accompany a Reconfiguration of a Lot Application to Rockhampton Regional Council, and should not be used for any other purpose. The boundary information, dimensions and areas, shown here are approximate only and subject to field survey, therefore, no reliance should be placed on the information shown on this plan , especially for financial dealings. This note is an integral part of this plan.

GSPC

(Gracemere Surveying and Planning Consultants Pty Ltd)

ABN: 40 124 780 445
Rockhampton & Toowoomba
PO Box 379 Gracemere QLD 4702
PH: (07) 4922 7033 email: admin@gspc.com.au FAX: (07) 4922 7044

Plan of

**Proposed Lots 101 to 102
and Easements A & B in Lots 101 & 102
cancelling Lot 100 on SP2606362**

LOCALITY
Allenstown
LOCAL GOVERNMENT
Rockhampton
Regional Council
HORIZONTAL DATUM
MGA
MERIDIAN
SP2606362

VERTICAL DATUM
AHD
DERIVED vide
--
MAP REF
9051-33444
PLAN SCALE
1:350
AUTOCAD SCALE
1:1000

DATE
08-05-2025
DRAWN
Athira
SHEET 1 OF 1
REF.
251381-01